



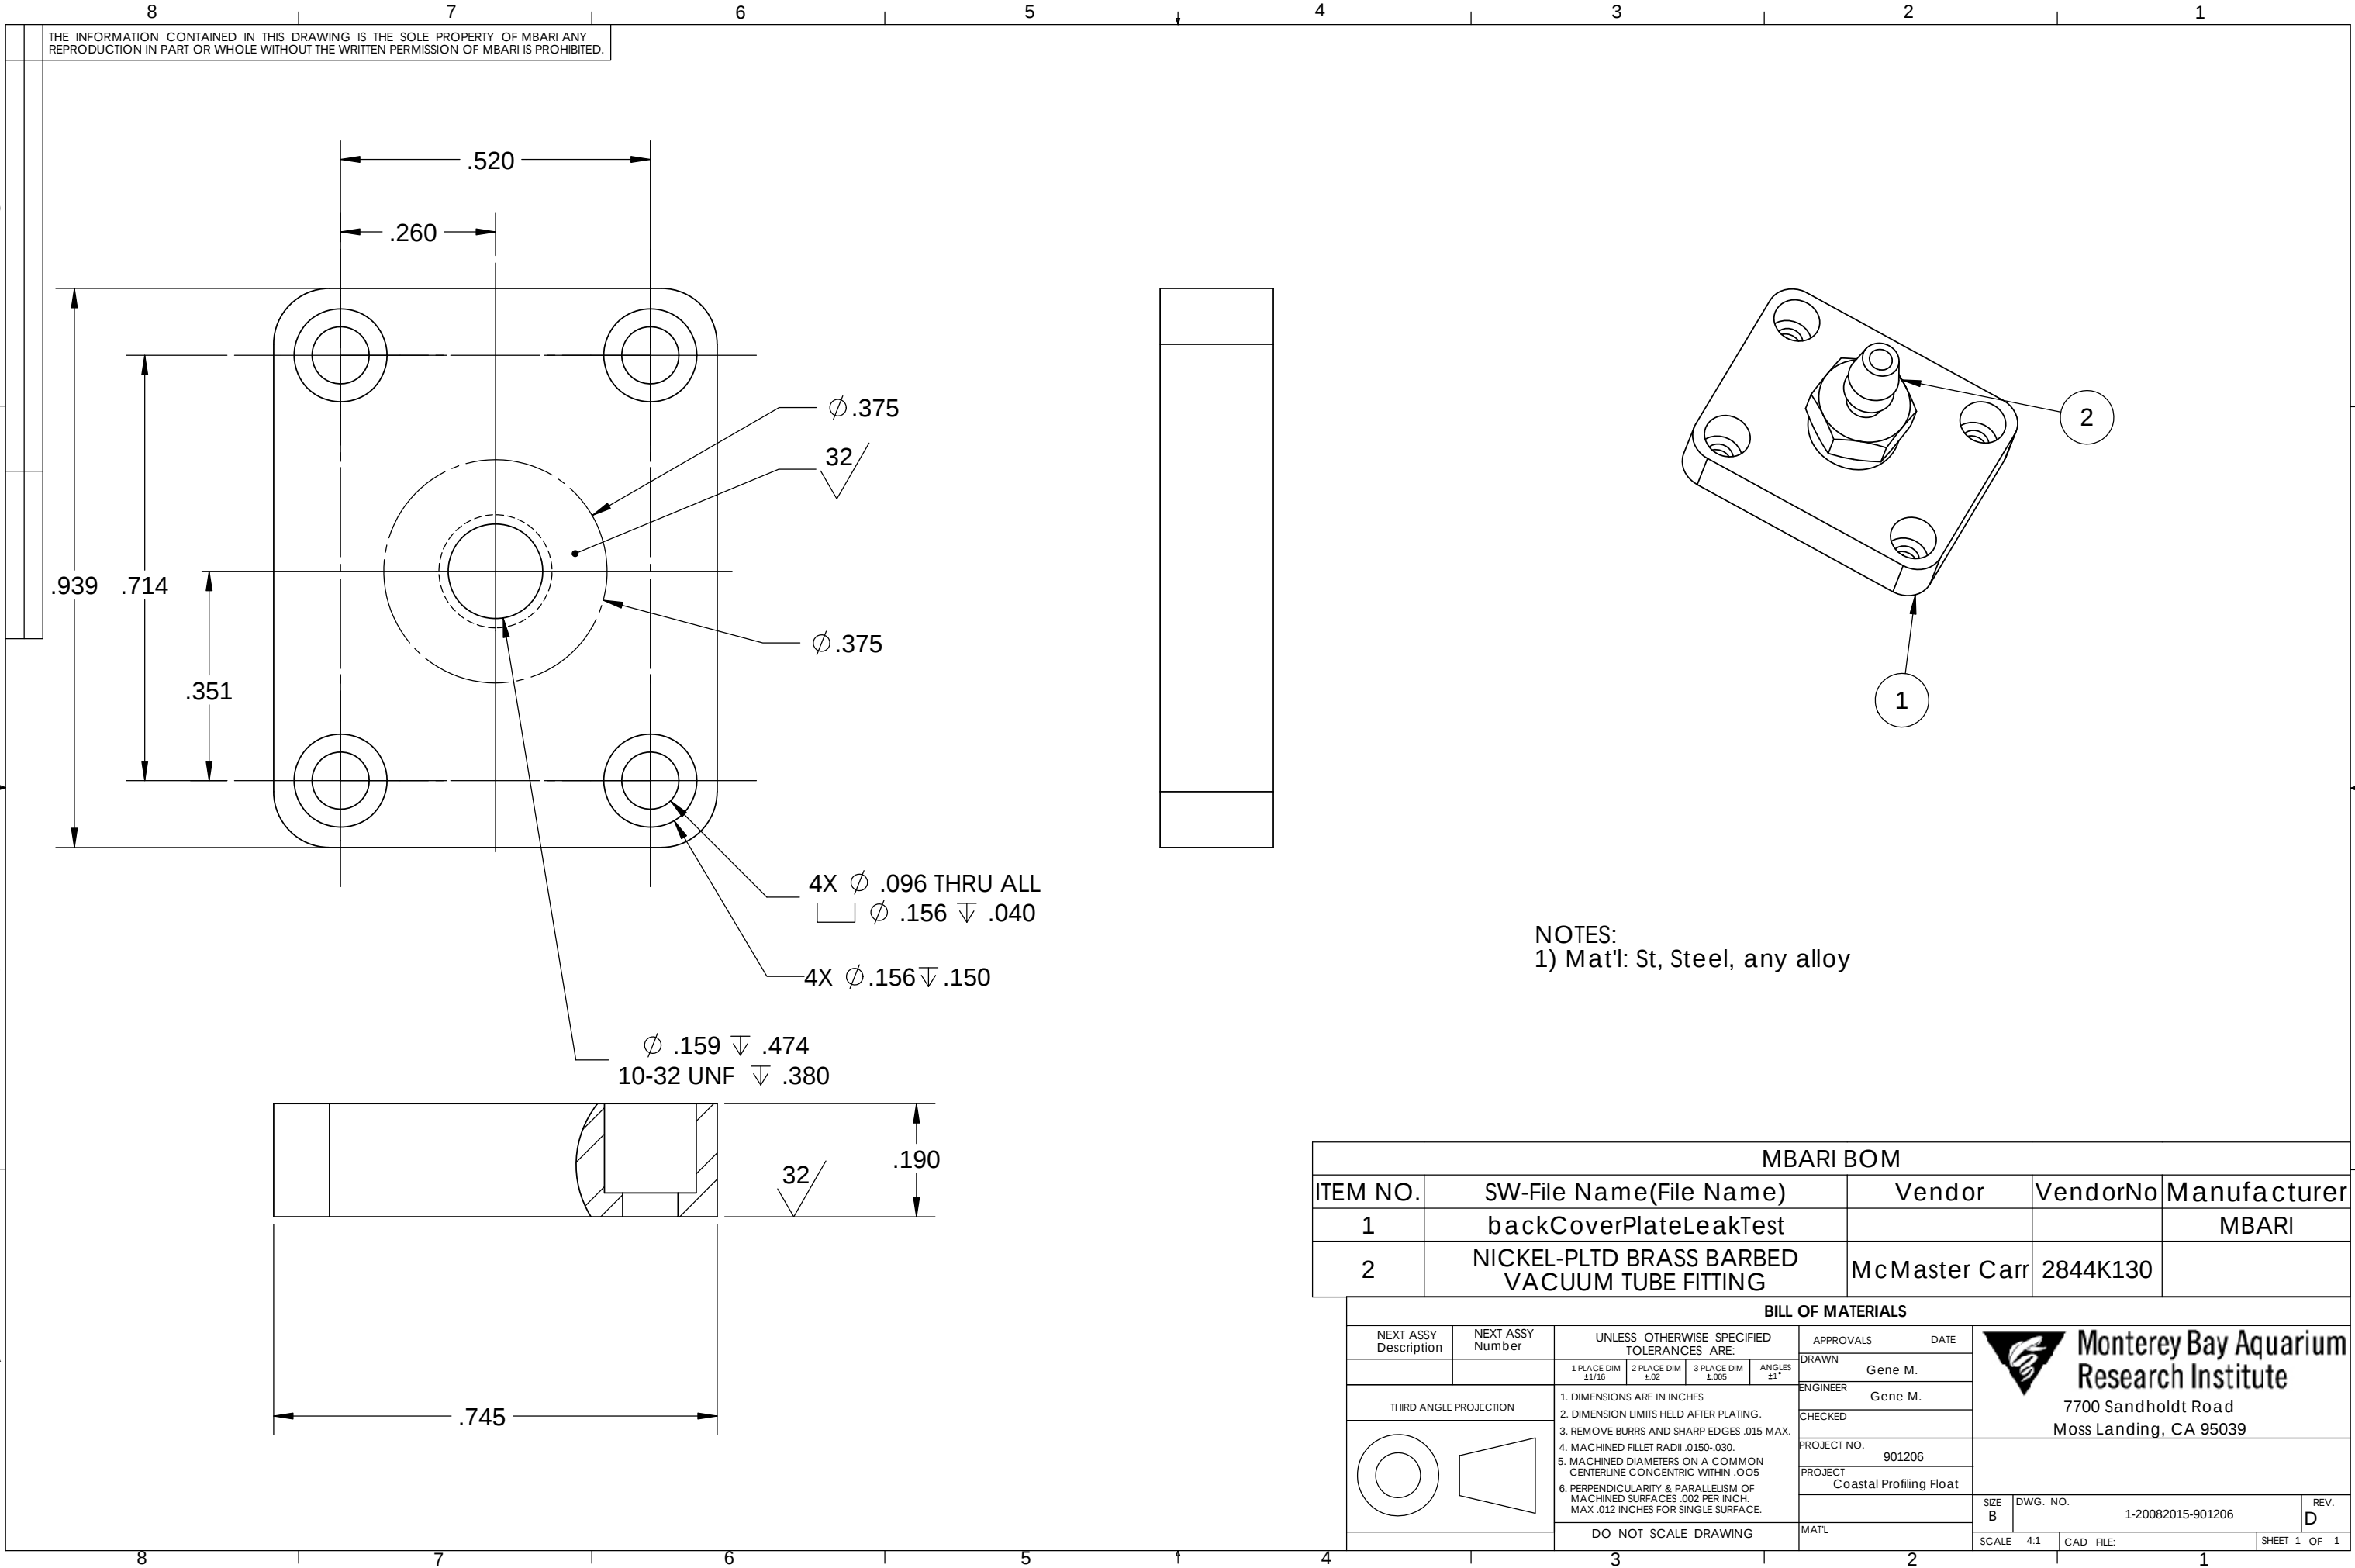

NOTES:
1) Mat'l: St, Steel, any alloy

MBARI BOM									
ITEM NO.		SW-File Name(File Name)				Vendor		VendorNo	Manufacturer
1		backCoverPlateLeakTest							MBARI
2		NICKEL-PLTD BRASS BARBED VACUUM TUBE FITTING				McMaster Carr		2844K130	

BILL OF MATERIALS										
NEXT ASSY Description		NEXT ASSY Number	UNLESS OTHERWISE SPECIFIED TOLERANCES ARE:				APPROVALS		DATE	
			1 PLACE DIM ±1/16	2 PLACE DIM ±.02	3 PLACE DIM ±.005	ANGLES ±1°	DRAWN	Gene M.		
THIRD ANGLE PROJECTION			1. DIMENSIONS ARE IN INCHES 2. DIMENSION LIMITS HELD AFTER PLATING. 3. REMOVE BURRS AND SHARP EDGES .015 MAX. 4. MACHINED FILLET RADII .0150-.030. 5. MACHINED DIAMETERS ON A COMMON CENTERLINE CONCENTRIC WITHIN .005 6. PERPENDICULARITY & PARALLELISM OF MACHINED SURFACES .002 PER INCH. MAX .012 INCHES FOR SINGLE SURFACE.				ENGINEER		Gene M.	
							CHECKED			
							PROJECT NO.		901206	
							PROJECT		Coastal Profiling Float	
			DO NOT SCALE DRAWING				SIZE B		DWG. NO.	REV.
									1-20082015-901206	D
							SCALE 4:1		CAD FILE:	SHEET 1 OF 1

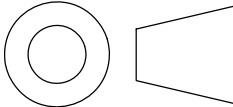

Monterey Bay Aquarium
Research Institute

7700 Sandholdt Road
Moss Landing, CA 95039