


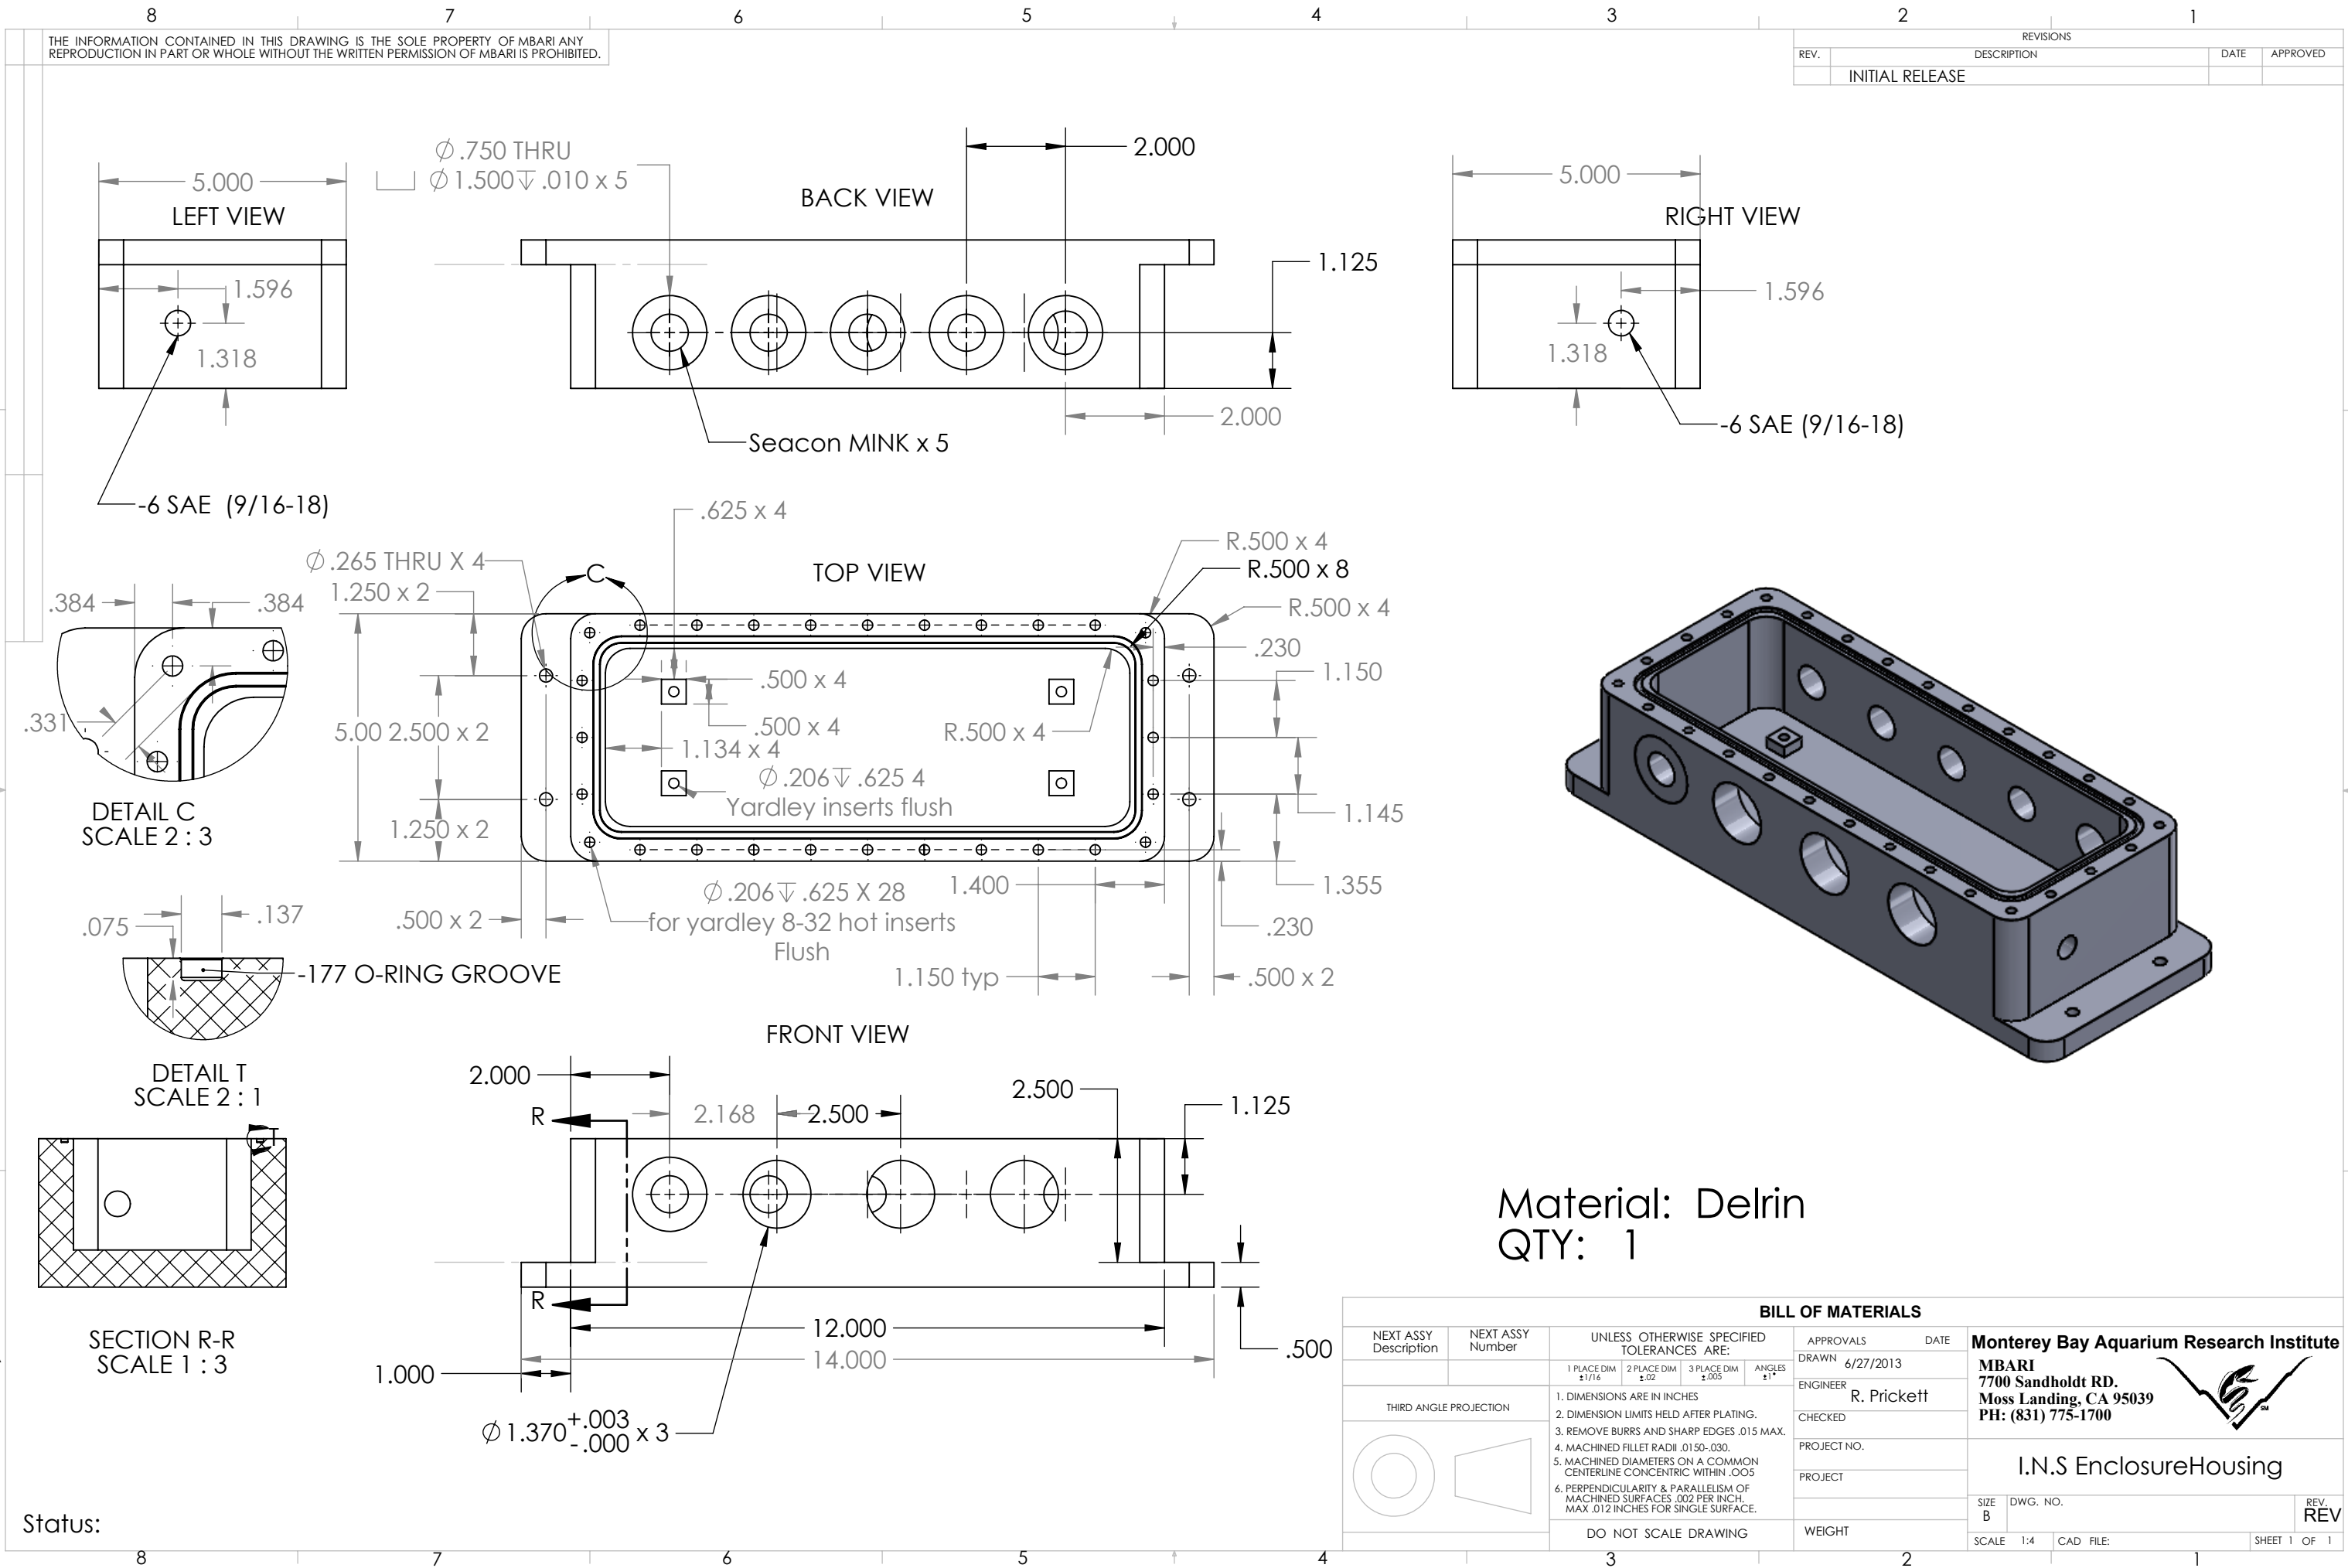

BILL OF MATERIALS									
NEXT ASSY Description	NEXT ASSY Number	UNLESS OTHERWISE SPECIFIED TOLERANCES ARE:				APPROVALS		DATE	
						DRAWN		6/27/2013	
THIRD ANGLE PROJECTION		1 PLACE DIM ±1/16	2 PLACE DIM ±.02	3 PLACE DIM ±.005	ANGLES ±1°	ENGINEER		Monterey Bay Aquarium Research Institute MBARI 7700 Sandholdt RD. Moss Landing, CA 95039 PH: (831) 775-1700 	
						R. Prickett			
						CHECKED			
						PROJECT NO.			
						PROJECT			
		DO NOT SCALE DRAWING				WEIGHT			
						SIZE B		DWG. NO.	
								REV. REV	
						SCALE 1:4		CAD FILE:	
								SHEET 1 OF 1	