

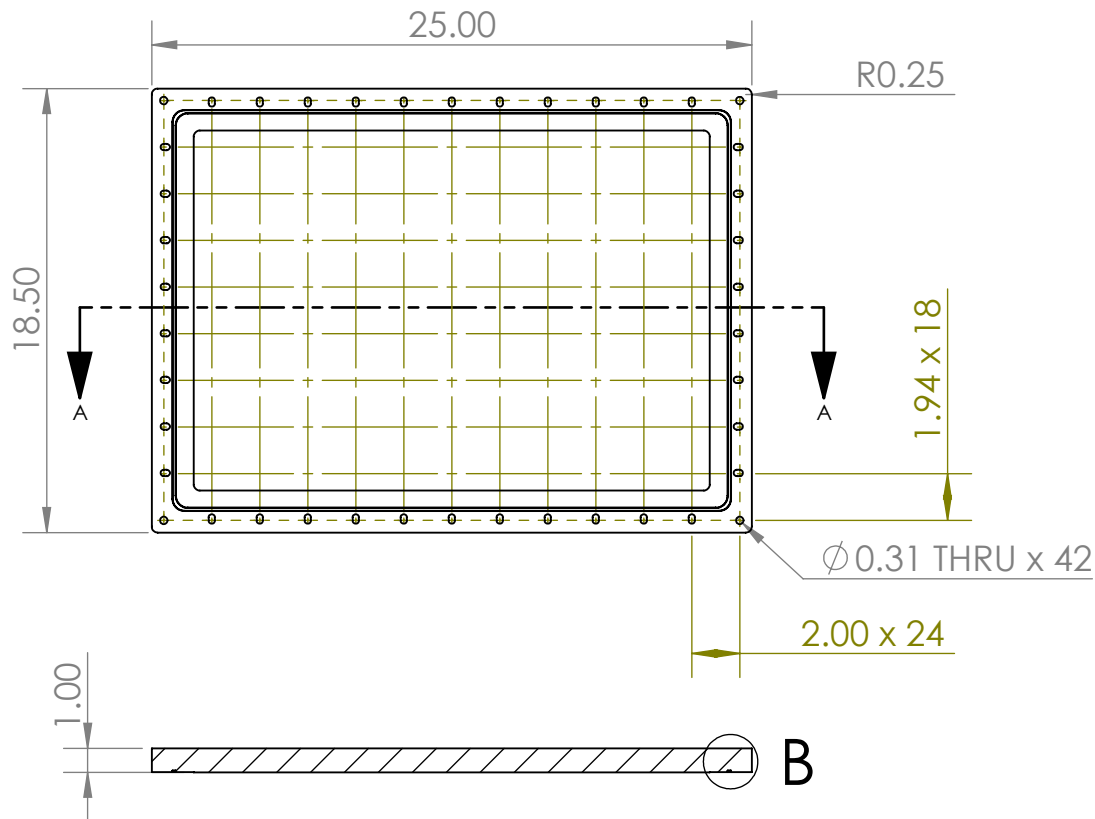


		REVISIONS			
ZONE	REV.	DESCRIPTION		DATE	APPROVED

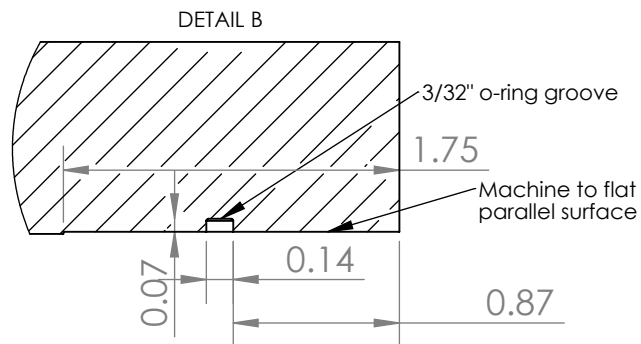

SECTION A-A
SCALE 1 : 8

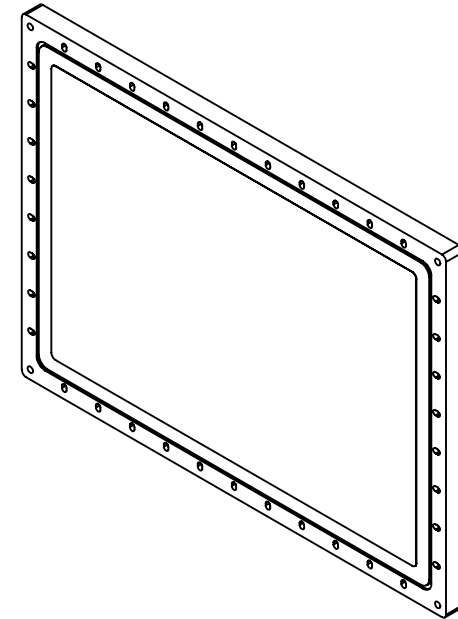

Material: 1.00" acrylic
QTY: 1
Recess holes as necessary for finish machining

				DIMENSIONS ARE IN INCHES TOLERANCES: FRACTIONAL ± ANGULAR: MACH ± BEND ± TWO PLACE DECIMAL ± THREE PLACE DECIMAL ±		APPROVALS DATE		Monterey Bay Aquarium Research Institute				
						DRAWN	Randy Prickett		MBARI 7700 Sandholdt RD. Moss Landing, CA 95039 PH: (831) 775-1700			
						CHECKED						
						ENGINEER						
						PROJECT NO.						
					MATERIAL	--						
					FINISH	--	PROJECT					
NEXT ASSY		USED ON							SIZE A		DWG. NO.	REV.
APPLICATION		DO NOT SCALE DRAWING						SCALE:1:1		WEIGHT:		SHEET 1 OF 1