


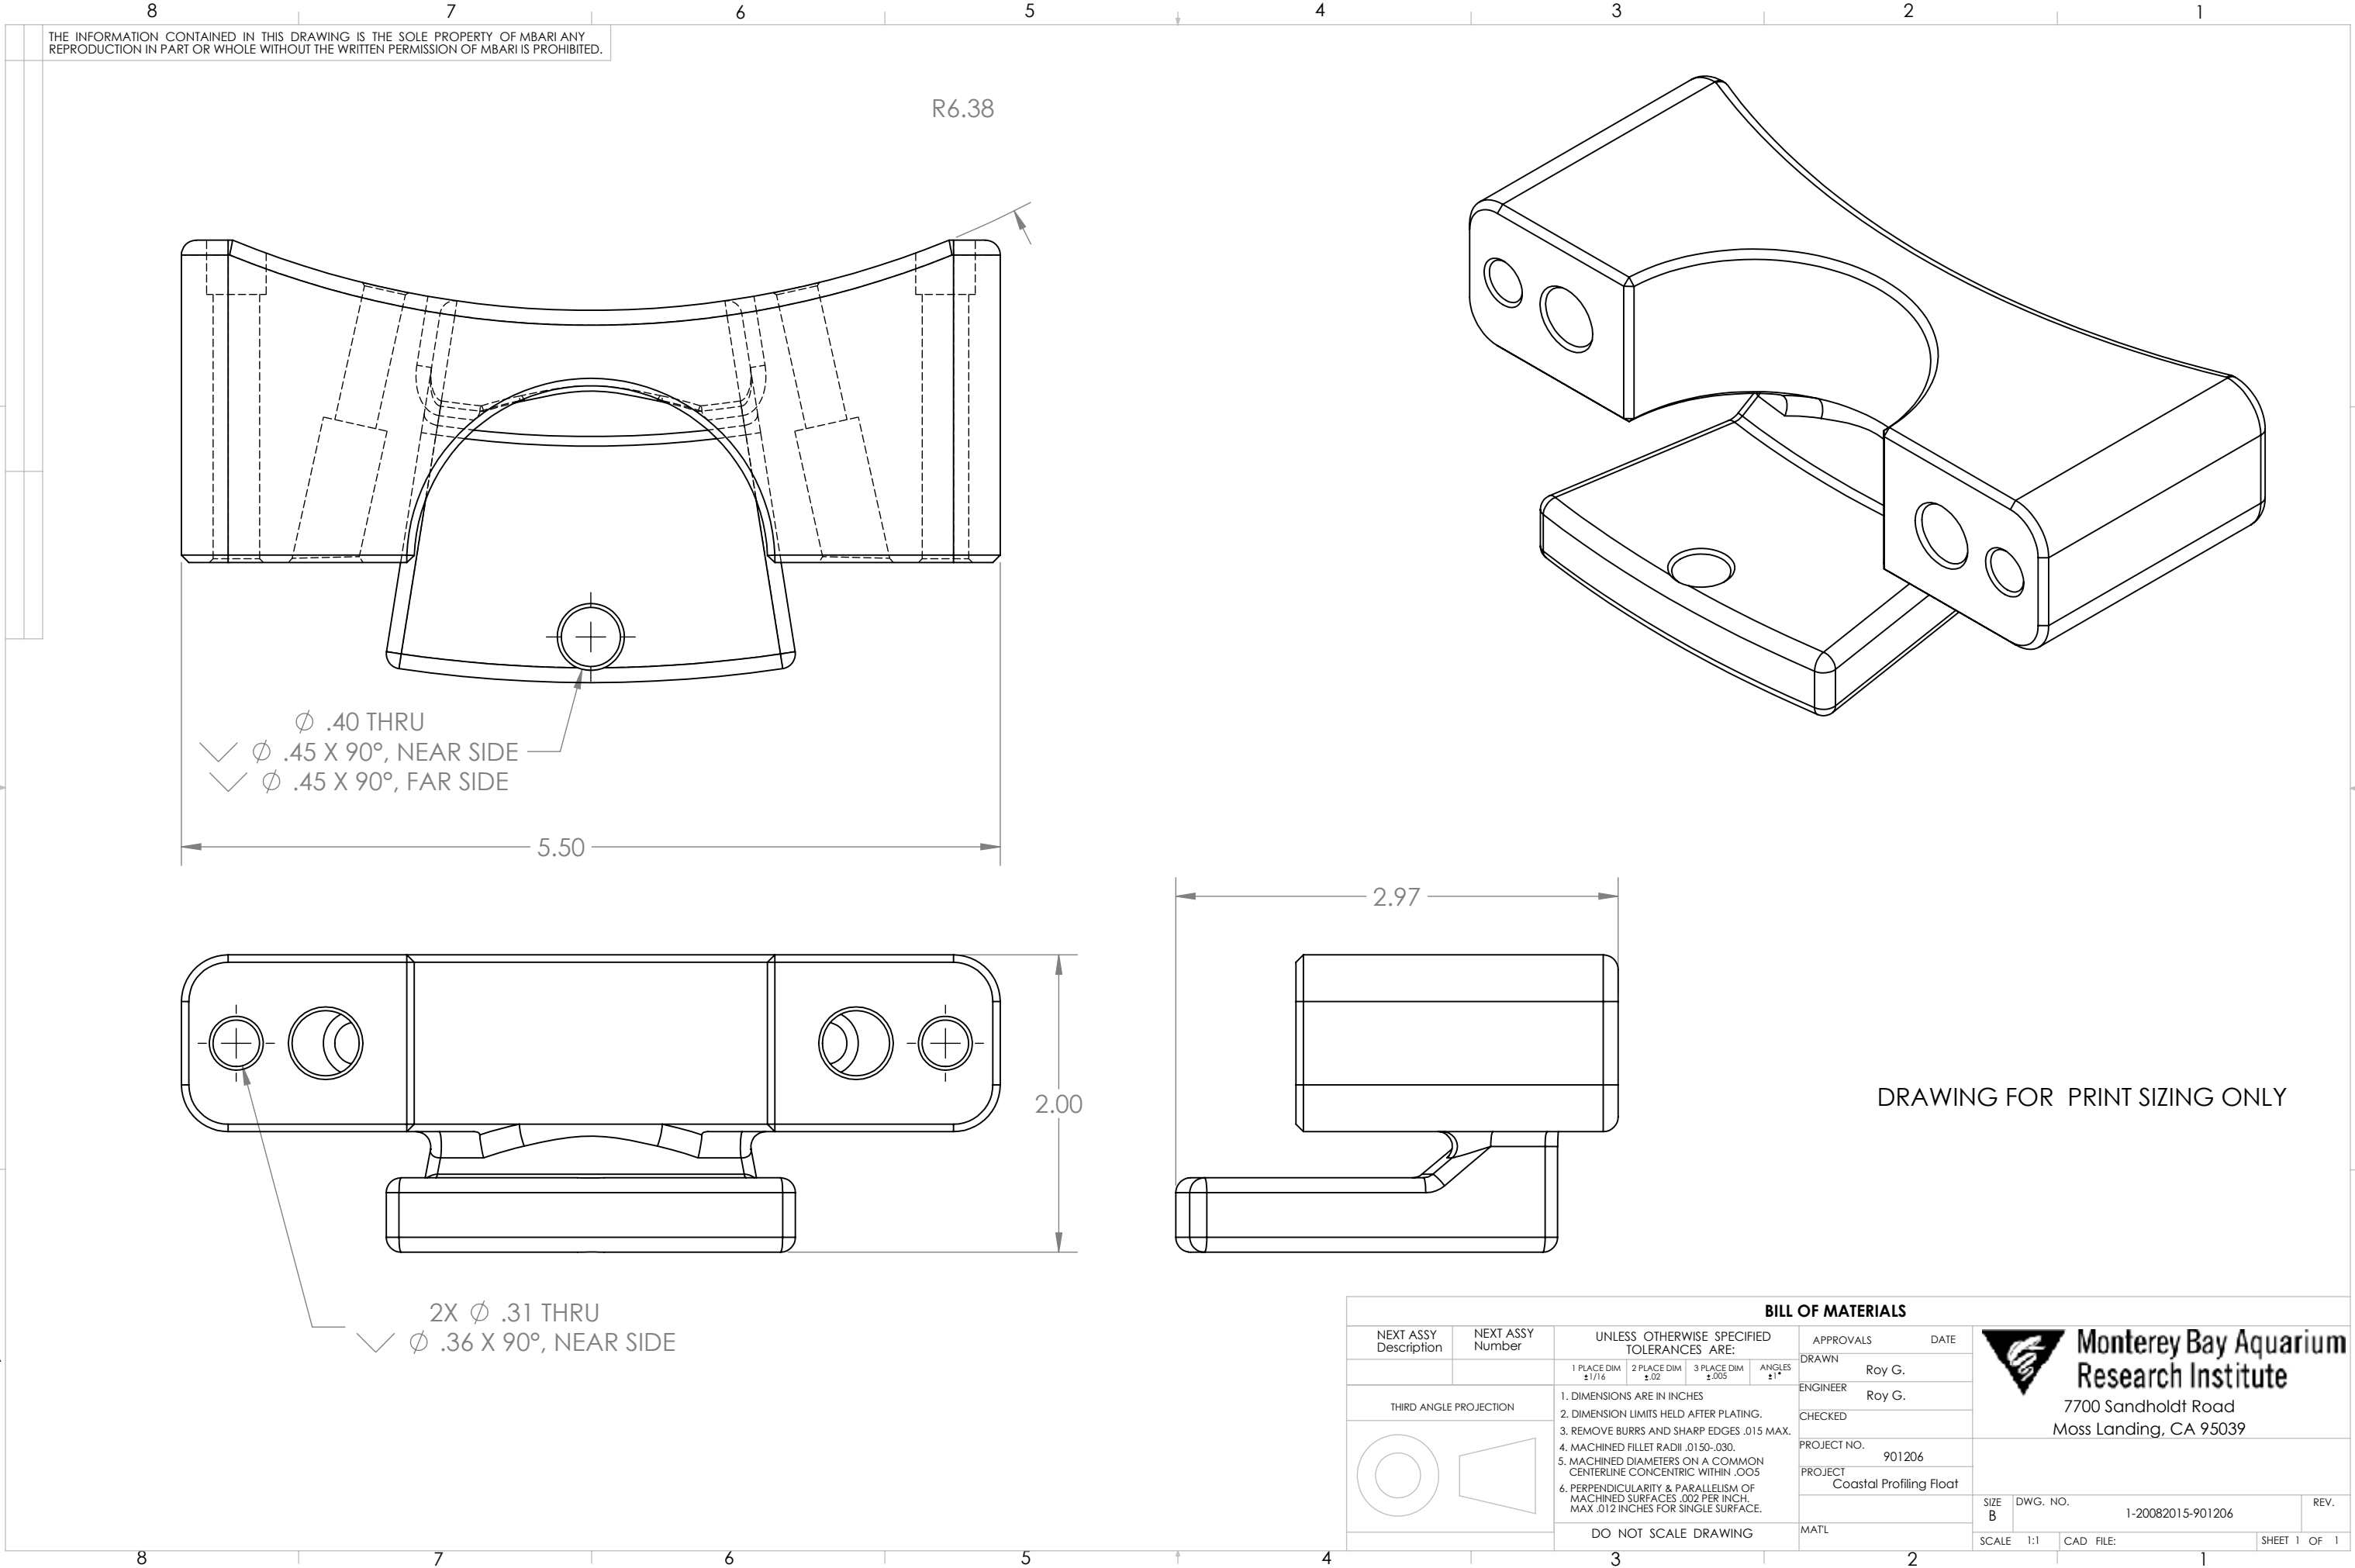

THE INFORMATION CONTAINED IN THIS DRAWING IS THE SOLE PROPERTY OF MBARI. ANY REPRODUCTION IN PART OR WHOLE WITHOUT THE WRITTEN PERMISSION OF MBARI IS PROHIBITED.

R6.38

✓ Ø .40 THRU
✓ Ø .45 X 90°, NEAR SIDE
✓ Ø .45 X 90°, FAR SIDE

5.50

2.00

✓ 2X Ø .31 THRU
✓ Ø .36 X 90°, NEAR SIDE

2.97

DRAWING FOR PRINT SIZING ONLY

BILL OF MATERIALS

NEXT ASSY Description	NEXT ASSY Number	UNLESS OTHERWISE SPECIFIED TOLERANCES ARE:				APPROVALS		DATE	 Monterey Bay Aquarium Research Institute 7700 Sandholdt Road Moss Landing, CA 95039		
		1 PLACE DIM ±1/16	2 PLACE DIM ±.02	3 PLACE DIM ±.005	ANGLES ±1°	DRAWN	Roy G.				
THIRD ANGLE PROJECTION		1. DIMENSIONS ARE IN INCHES 2. DIMENSION LIMITS HELD AFTER PLATING. 3. REMOVE BURRS AND SHARP EDGES .015 MAX. 4. MACHINED FILLET RADII .0150-.030. 5. MACHINED DIAMETERS ON A COMMON CENTERLINE CONCENTRIC WITHIN .005 6. PERPENDICULARITY & PARALLELISM OF MACHINED SURFACES .002 PER INCH, MAX .012 INCHES FOR SINGLE SURFACE.				ENGINEER	Roy G.				
						CHECKED					
						PROJECT NO.		901206			
						PROJECT		Coastal Profiling Float			
						SIZE B		DWG. NO.		1-20082015-901206	REV.
								SCALE 1:1		CAD FILE:	SHEET 1 OF 1

DO NOT SCALE DRAWING