


REVISIONS			
REV.	DESCRIPTION	DATE	APPROVED
	INITIAL RELEASE		

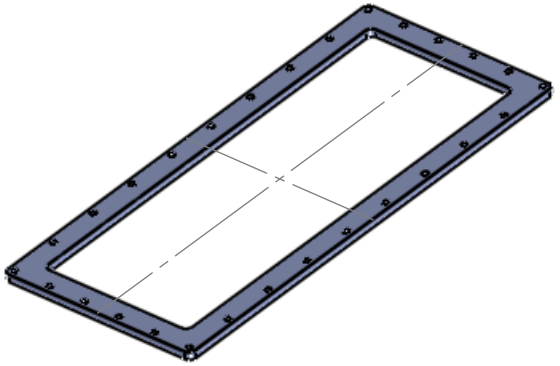

NOTE: IF PART IS CUT WITH WATERJET, PLEASE MILL FINISH EDGES AND CLEAN HOLES.

Shop / Q.C.					UNLESS OTHERWISE SPECIFIED TOLERANCES ARE:				APPROVALS		DATE		Monterey Bay Aquarium Research Institute			
Inspector		1 PLACE DIM ±1/16	2 PLACE DIM ±.02	3 PLACE DIM ±.005	ANGLES ±1°	DRAWN	D. CONLIN		9/05/08		 MBARI 7700 Sandholdt RD. Moss Landing, CA 95039 PH: (831) 775-1700					
Shop Foreman		1. DIMENSIONS ARE IN INCHES				ENGINEER	NAME		9/27/00							
Engineer		2. DIMENSION LIMITS HELD AFTER PLATING.				CHECKED										
NEXT ASSY Description	NEXT ASSY Number	3. REMOVE BURRS AND SHARP EDGES .015 MAX.				PROJECT NO.	XXX									
		4. MACHINED FILLET RADI .0150-.030.				PROJECT	ZZZZZZZZ				ventana_frame SIZE B DWG. NO. 100XXXDWG REV.					
		5. MACHINED DIAMETERS ON A COMMON CENTERLINE CONCENTRIC WITHIN .005														
		6. PERPENDICULARITY & PARALLELISM OF MACHINED SURFACES .002 PER INCH. MAX .012 INCHES FOR SINGLE SURFACE.									SCALE 1:2 CAD FILE: MECH ENG ON TORNADO SHEET 1 OF 1					
Application		DO NOT SCALE DRAWING				WEIGHT										