
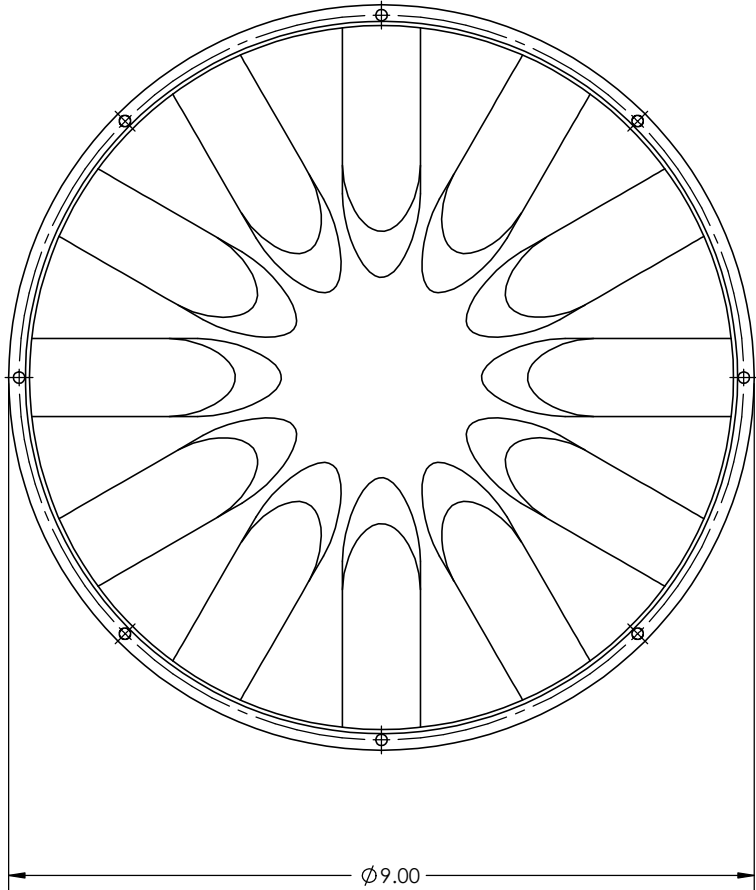
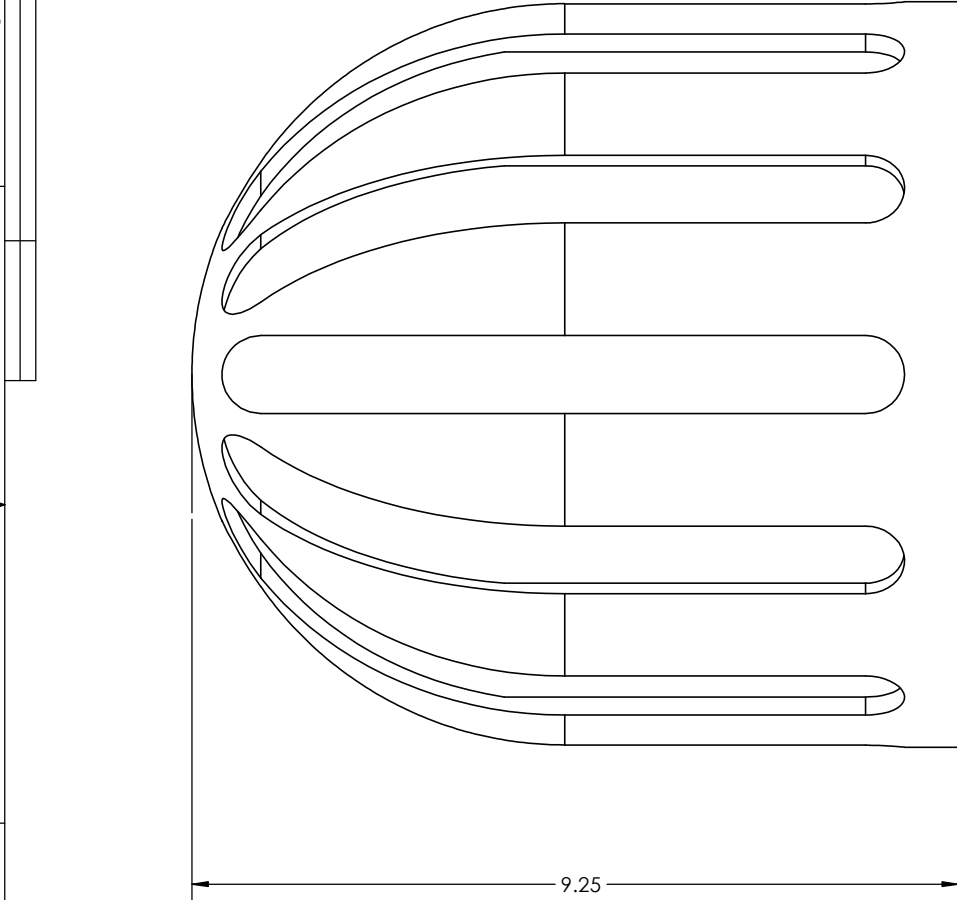


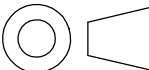

BILL OF MATERIALS									
NEXT ASSY Description	NEXT ASSY Number	UNLESS OTHERWISE SPECIFIED TOLERANCES ARE:			APPROVALS		DATE	Monterey Bay Aquarium Research Institute	
		1 PLACE DIM ±.1%	2 PLACE DIM ±.02	3 PLACE DIM ±.005	DRAWN	BDJ			7700 Sandholdt Rd. Moss Landing, CA 95039 831 775-1922
THIRD ANGLE PROJECTION		1. DIMENSIONS ARE IN INCHES			ENGINEER	BDJ			
		2. DIMENSION LIMITS HELD AFTER PLATING.			CHECKED				
		3. REMOVE BURRS AND SHARP EDGES .015 MAX.			PROJECT NO.				
		4. MACHINED FILLET RADII .0150-.030.			PROJECT				
		5. MACHINED DIAMETERS ON A COMMON CENTERLINE CONCENTRIC WITHIN .005							
		6. PERPENDICULARITY & PARALLELISM OF MACHINED SURFACES .002 PER INCH. MAX .012 INCHES FOR SINGLE SURFACE.						SIZE B	DWG. NO.
		DO NOT SCALE DRAWING			MATL			SCALE 1/4	CAD FILE:
								SHEET 1	OF 1