
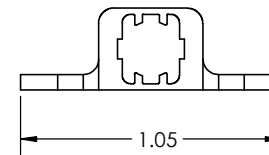
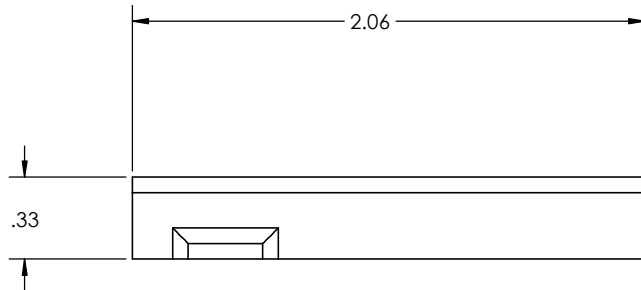
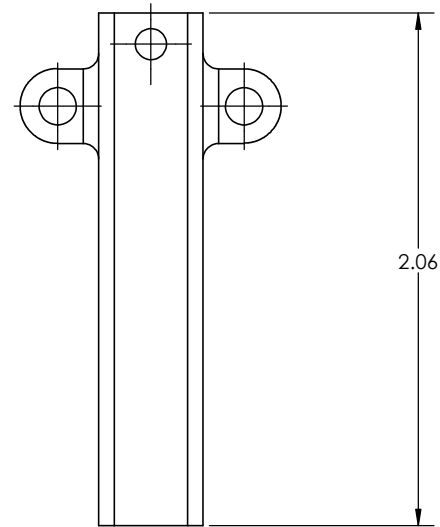


THE INFORMATION CONTAINED IN THIS DRAWING IS THE SOLE PROPERTY OF MBARI. ANY REPRODUCTION IN PART OR WHOLE WITHOUT THE WRITTEN PERMISSION OF MBARI IS PROHIBITED.

REVISIONS			
REV.	DESCRIPTION	DATE	APPROVED

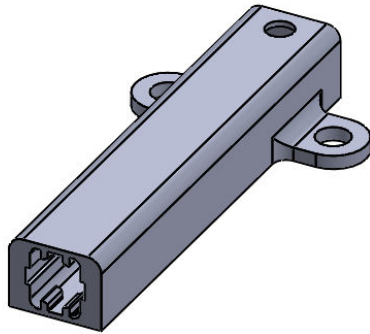

BILL OF MATERIALS									
NEXT ASSY Description	NEXT ASSY Number	UNLESS OTHERWISE SPECIFIED TOLERANCES ARE:			APPROVALS	DATE	Monterey Bay Aquarium Research Institute  7700 Sandholdt Rd. Moss Landing, CA 95039 831 775-1922		
		1 PLACE DIM ±.016	2 PLACE DIM ±.02	3 PLACE DIM ±.05	DRAWN	BDJ			
					ENGINEER	BDJ			
					CHECKED				
THIRD ANGLE PROJECTION		1. DIMENSIONS ARE IN INCHES	PROJECT NO.				AOS MOLD		
		2. DIMENSION LIMITS HELD AFTER PLATING.	PROJECT						
		3. REMOVE BURRS AND SHARP EDGES .015 MAX.					SIZE	DWG. NO.	REV.
		4. MACHINED FILLET RADII .0150-.030.					B		
		5. MACHINED DIAMETERS ON A COMMON CENTERLINE CONCENTRIC WITHIN .005					SCALE	CAD FILE	SHEET 1 OF 1
		6. PERPENDICULARITY & PARALLELISM OF MACHINED SURFACES .002 PER INCH, MAX .012 INCHES FOR SINGLE SURFACE.					2:1		
		DO NOT SCALE DRAWING							