
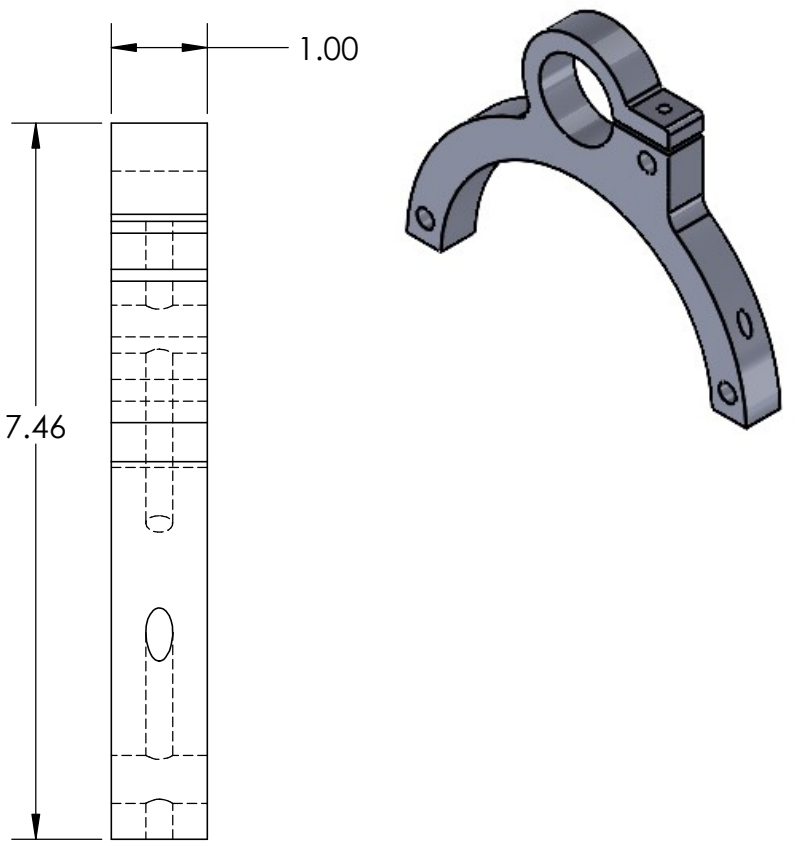
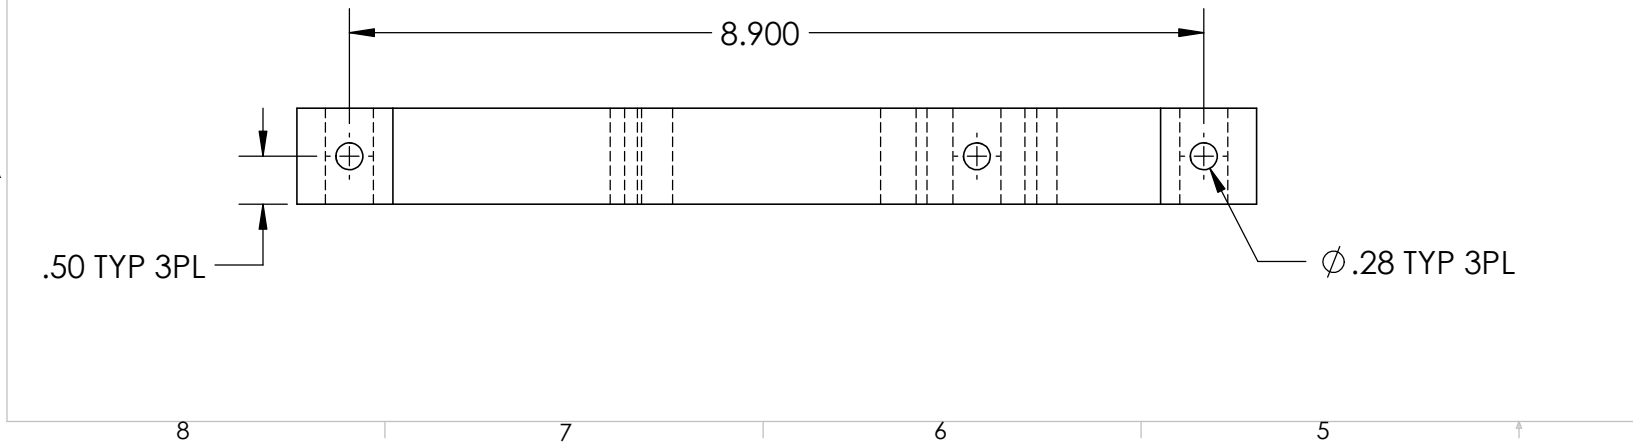


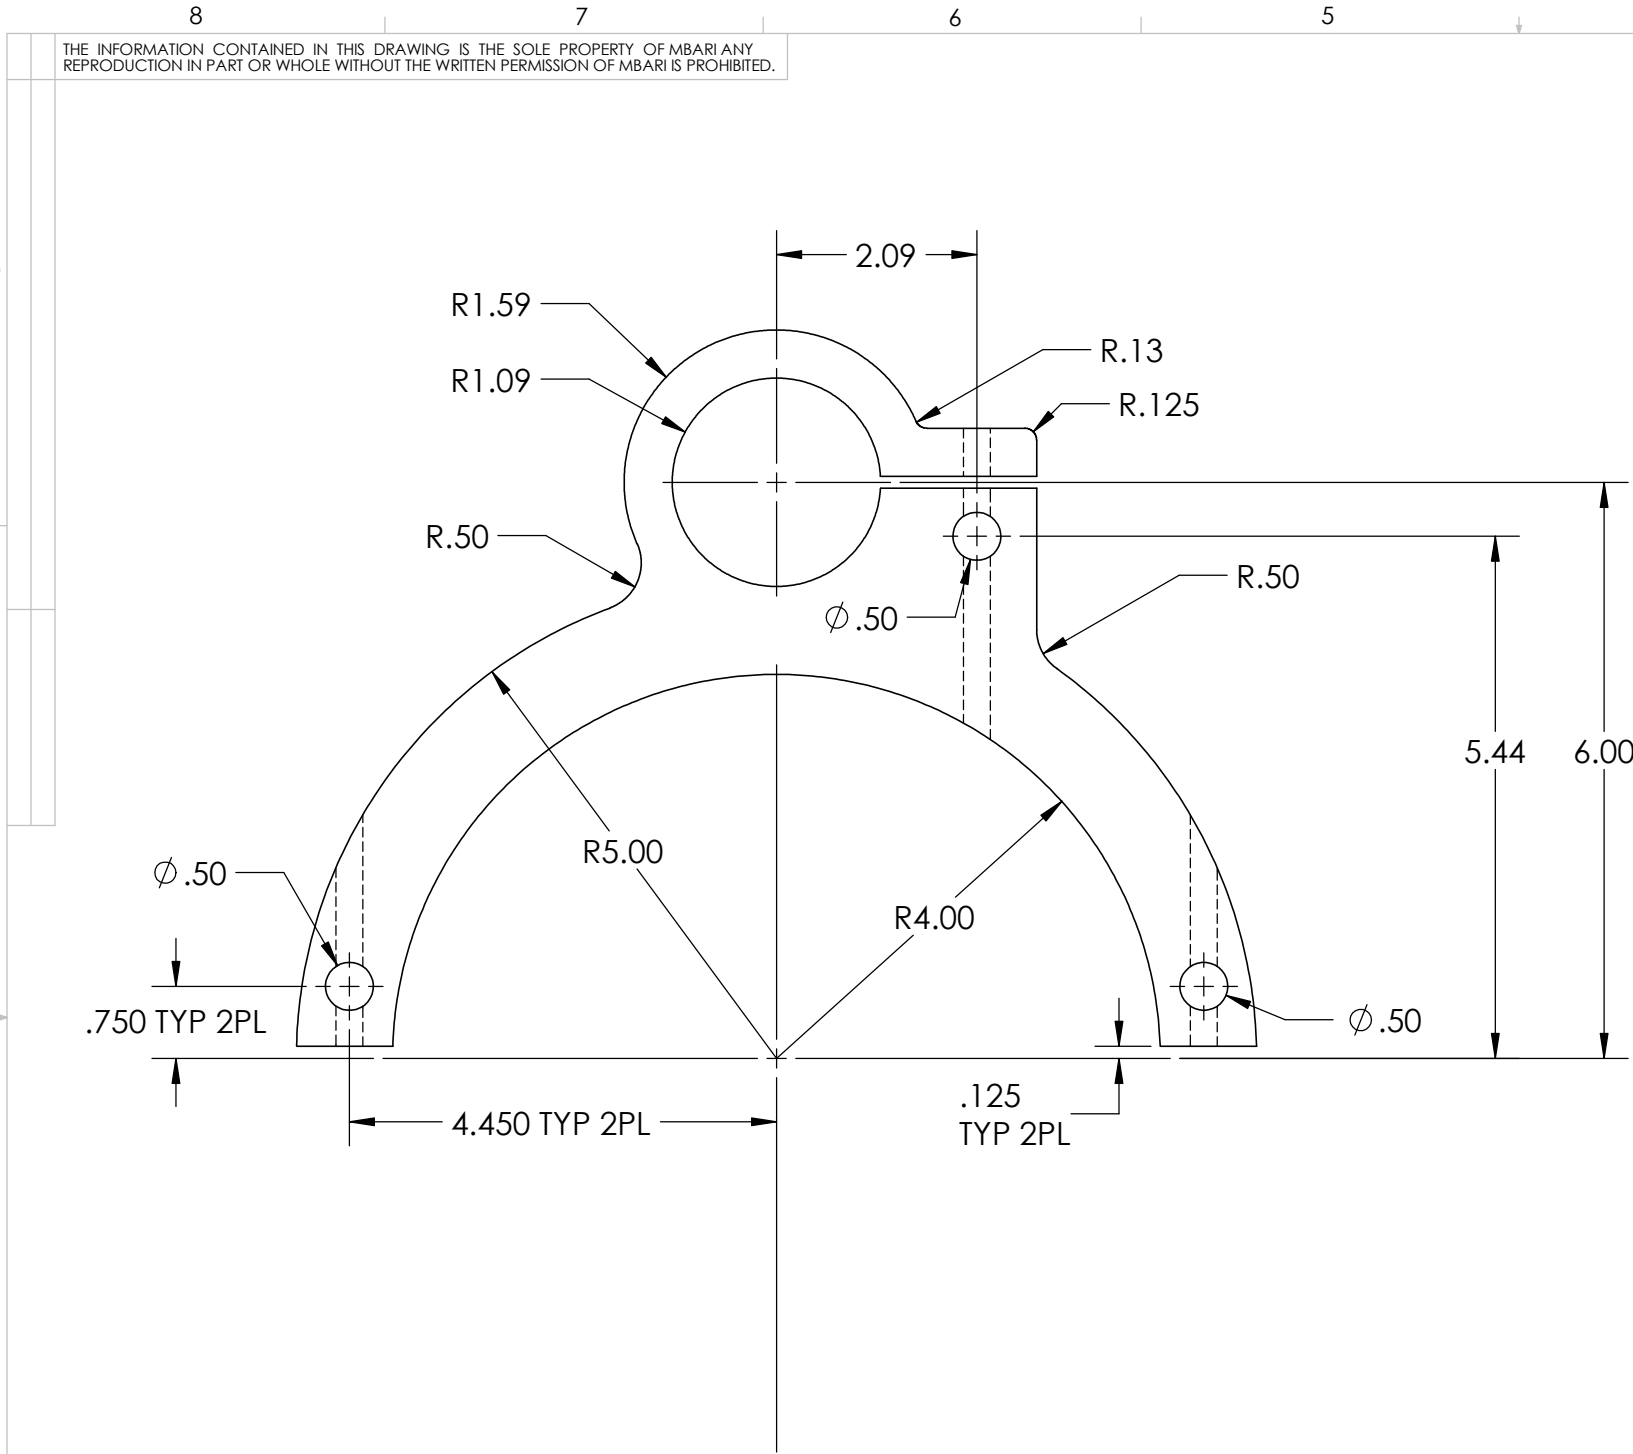

BILL OF MATERIALS									
NEXT ASSY Description	NEXT ASSY Number	UNLESS OTHERWISE SPECIFIED TOLERANCES ARE:				APPROVALS		DATE	
		1 PLACE DIM ±1/16	2 PLACE DIM ±.02	3 PLACE DIM ±.005	ANGLES ±1°	DRAWN	BDJ		
						ENGINEER	BDJ		
						CHECKED			
						PROJECT NO.			
						PROJECT			
						MAT'L	UV STAB DELRIN		
						SCALE	1:2	CAD FILE:	SHEET 1 OF 1

THIRD ANGLE PROJECTION	
	

3		2		1	
---	--	---	--	---	--

Monterey Bay Aquarium Research Institute		
	7700 Sandholdt Rd. Moss Landing, CA 95039 831 775-1922	
CPF NANO BRACKET		
SIZE B	DWG. NO.	REV.

THE INFORMATION CONTAINED IN THIS DRAWING IS THE SOLE PROPERTY OF MBARI ANY REPRODUCTION IN PART OR WHOLE WITHOUT THE WRITTEN PERMISSION OF MBARI IS PROHIBITED.

REVISIONS			
REV.	DESCRIPTION	DATE	APPROVED

Monterey Bay Aquarium Research Institute
7700 Sandholdt Rd.
Moss Landing, CA 95039
831 775-1922

CPF NANO BRACKET