


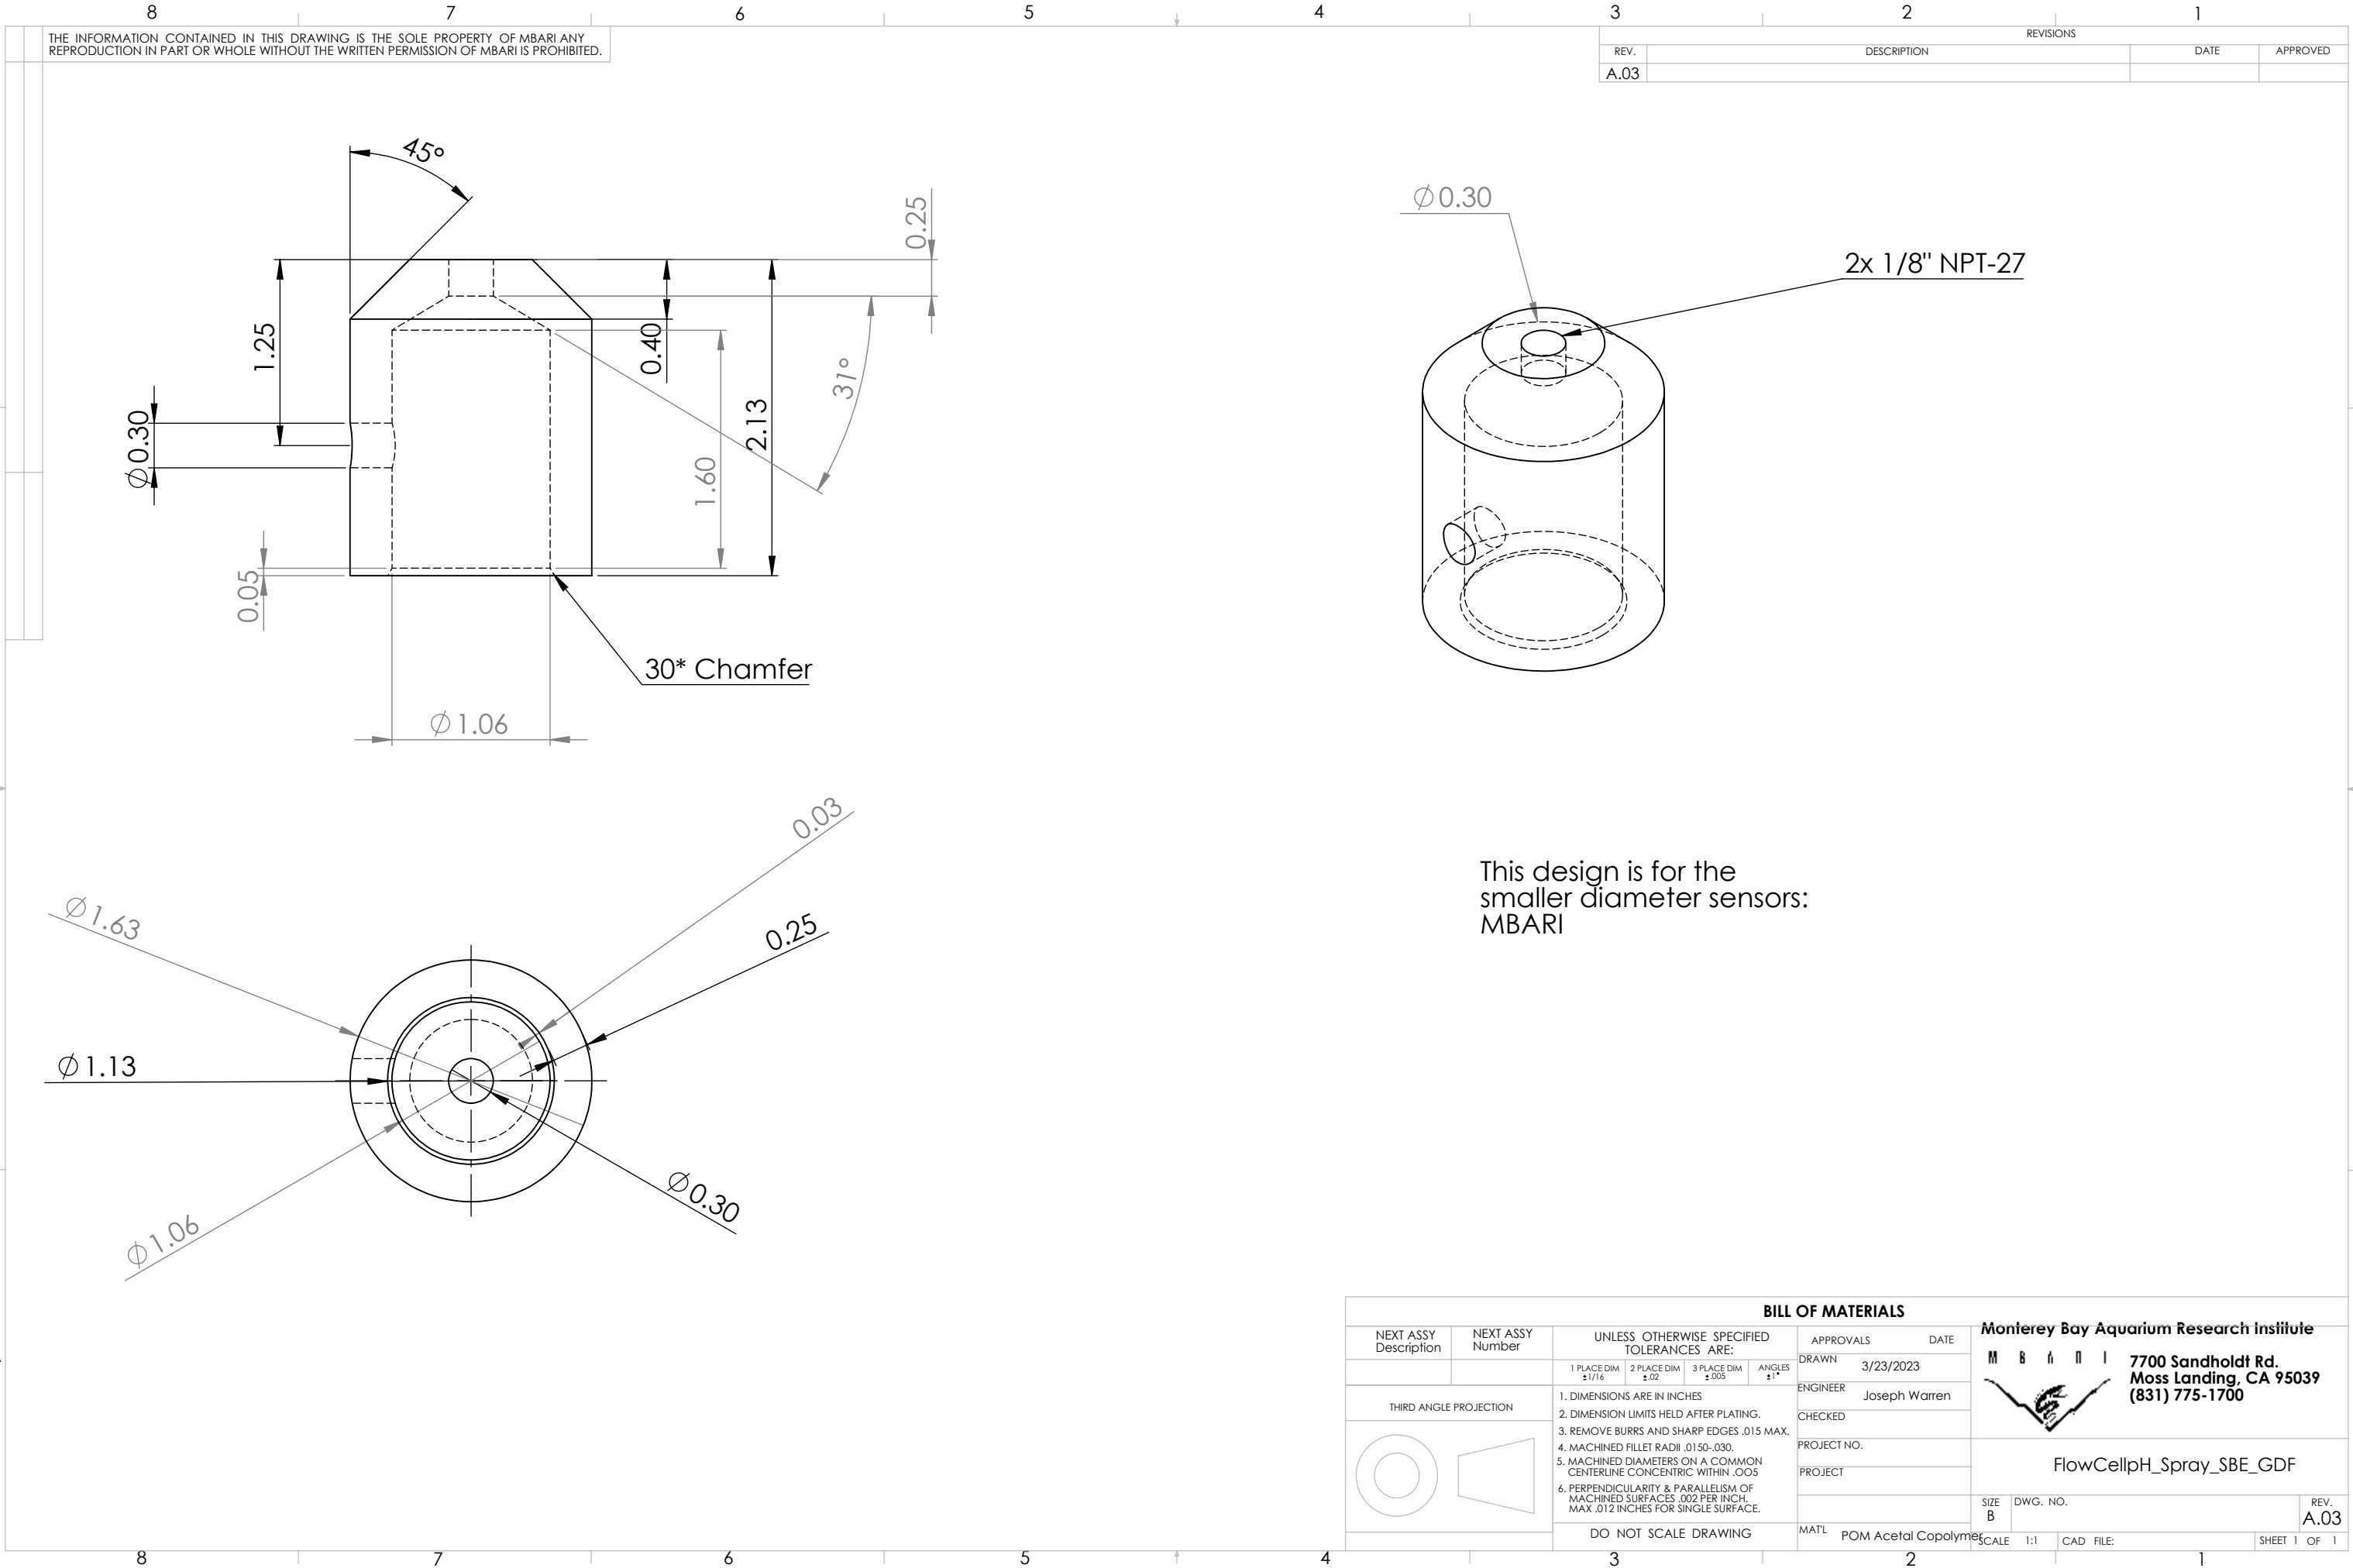

THE INFORMATION CONTAINED IN THIS DRAWING IS THE SOLE PROPERTY OF MBARI ANY REPRODUCTION IN PART OR WHOLE WITHOUT THE WRITTEN PERMISSION OF MBARI IS PROHIBITED.

REVISIONS			
REV.	DESCRIPTION	DATE	APPROVED
A.03			

BILL OF MATERIALS										Monterey Bay Aquarium Research Institute									
NEXT ASSY Description		NEXT ASSY Number		UNLESS OTHERWISE SPECIFIED TOLERANCES ARE:				APPROVALS		DATE		 7700 Sandholdt Rd. Moss Landing, CA 95039 (831) 775-1700							
				1 PLACE DIM ±1/16	2 PLACE DIM ±.02	3 PLACE DIM ±.005	ANGLES ±1°	DRAWN	3/23/2023										
								ENGINEER	Joseph Warren										
THIRD ANGLE PROJECTION				1. DIMENSIONS ARE IN INCHES 2. DIMENSION LIMITS HELD AFTER PLATING. 3. REMOVE BURRS AND SHARP EDGES .015 MAX. 4. MACHINED FILLET RADII .0150-.030. 5. MACHINED DIAMETERS ON A COMMON CENTERLINE CONCENTRIC WITHIN .005 6. PERPENDICULARITY & PARALLELISM OF MACHINED SURFACES .002 PER INCH, MAX .012 INCHES FOR SINGLE SURFACE.				CHECKED				FlowCellpH_Spray_SBE_GDF							
								PROJECT NO.											
								PROJECT											
				DO NOT SCALE DRAWING				MATL		POM Acetal Copolymer		SIZE B		DWG. NO.		REV. A.03			
												SCALE 1:1		CAD FILE:		SHEET 1 OF 1			

7700 Sandholdt Rd.
Moss Landing, CA 95039
(831) 775-1700

FlowCellpH_Spray_SBE_GDF