


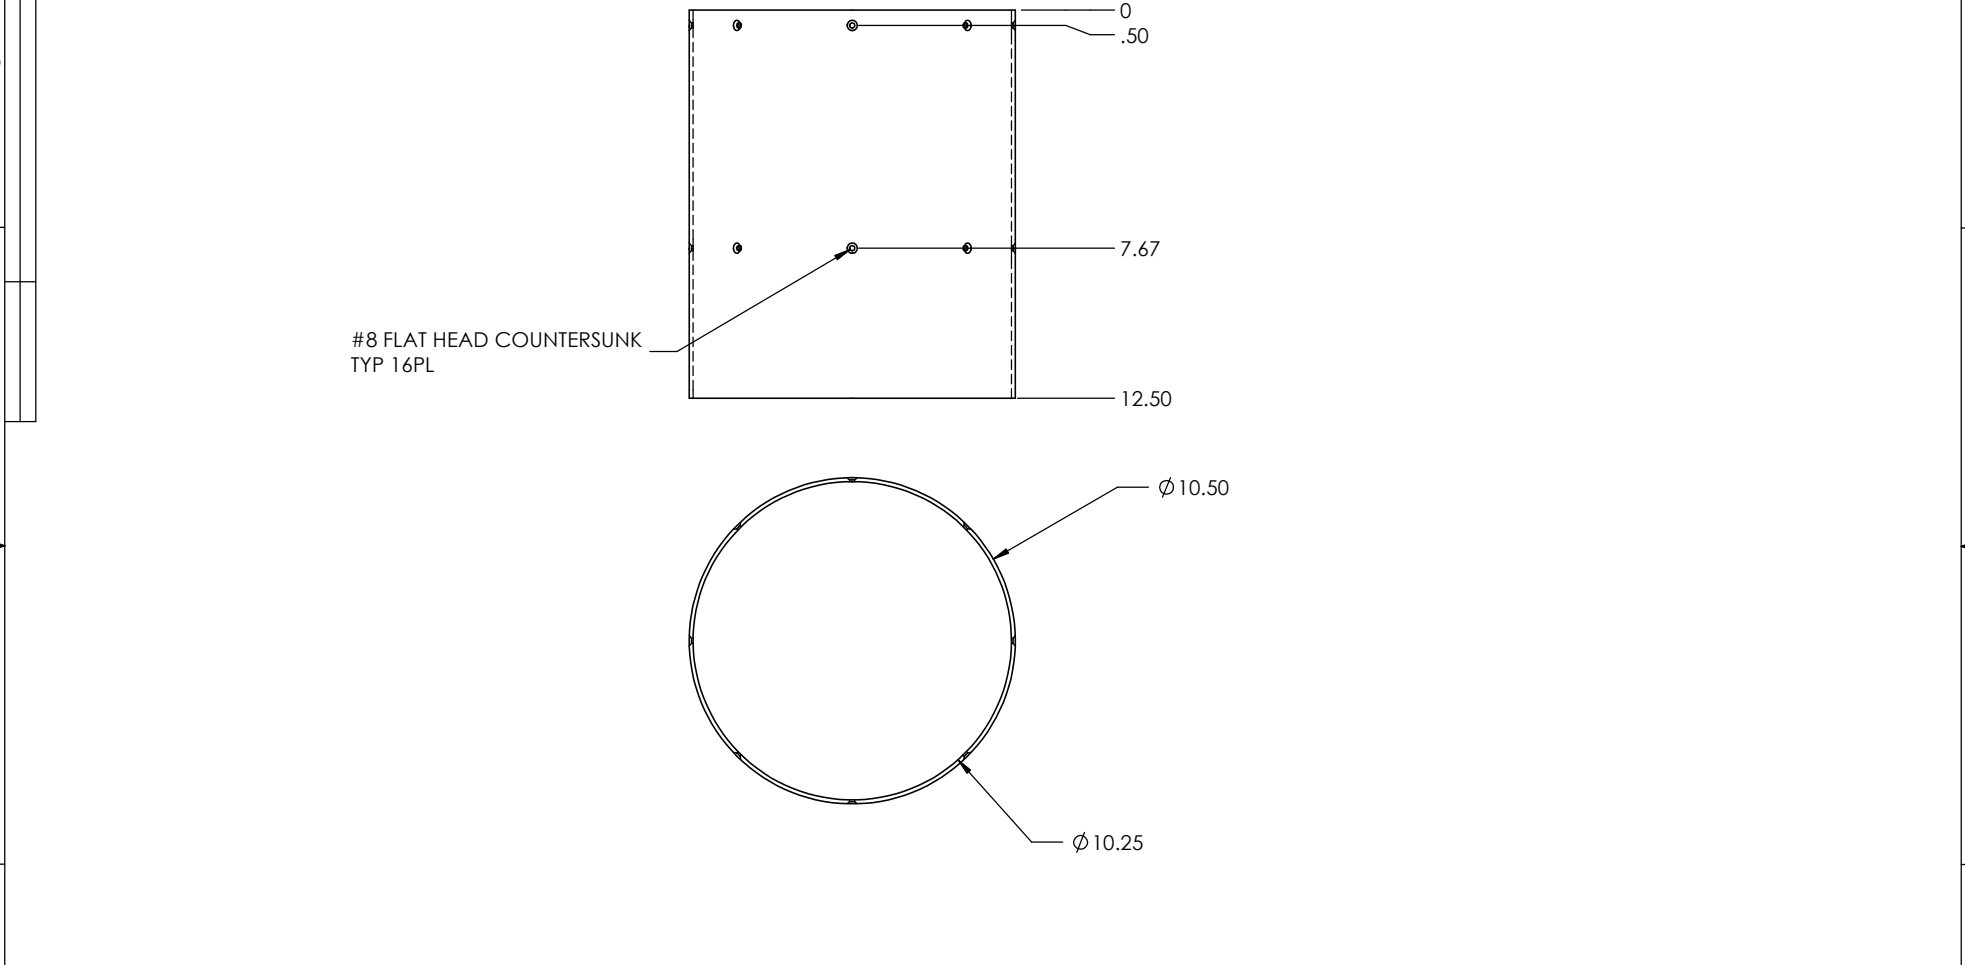

Status: Pending

BILL OF MATERIALS									
kg	ml	UNLESS OTHERWISE SPECIFIED TOLERANCES ARE:				APPROVALS		DATE	
QUANT:		1 PLACE DIM ±.125	2 PLACE DIM ±.02	3 PLACE DIM ±.005	ANGLES ±°	DRAWN	BDJ		
		THIRD ANGLE PROJECTION				ENGINEER	BDJ		
						CHECKED			
						PROJECT NO.	901009		
						PROJECT	CANON		
		DO NOT SCALE DRAWING				MATL	Acrylic		
						SCALE	1:4	CAD FILE: MountTube	SHEET 1 OF 1

Monterey Bay Aquarium Research Institute
MBARI

7700 Sandholdt Rd.
Moss Landing, CA 95039
831 775-2064

Mount Tube

SIZE B
DWG. NO.
SCALE 1:4
CAD FILE: MountTube

REV.