


REVISIONS			
REV.	DATE		APPROVED
	Thursday, July 23, 2015 11:43:26 AM		

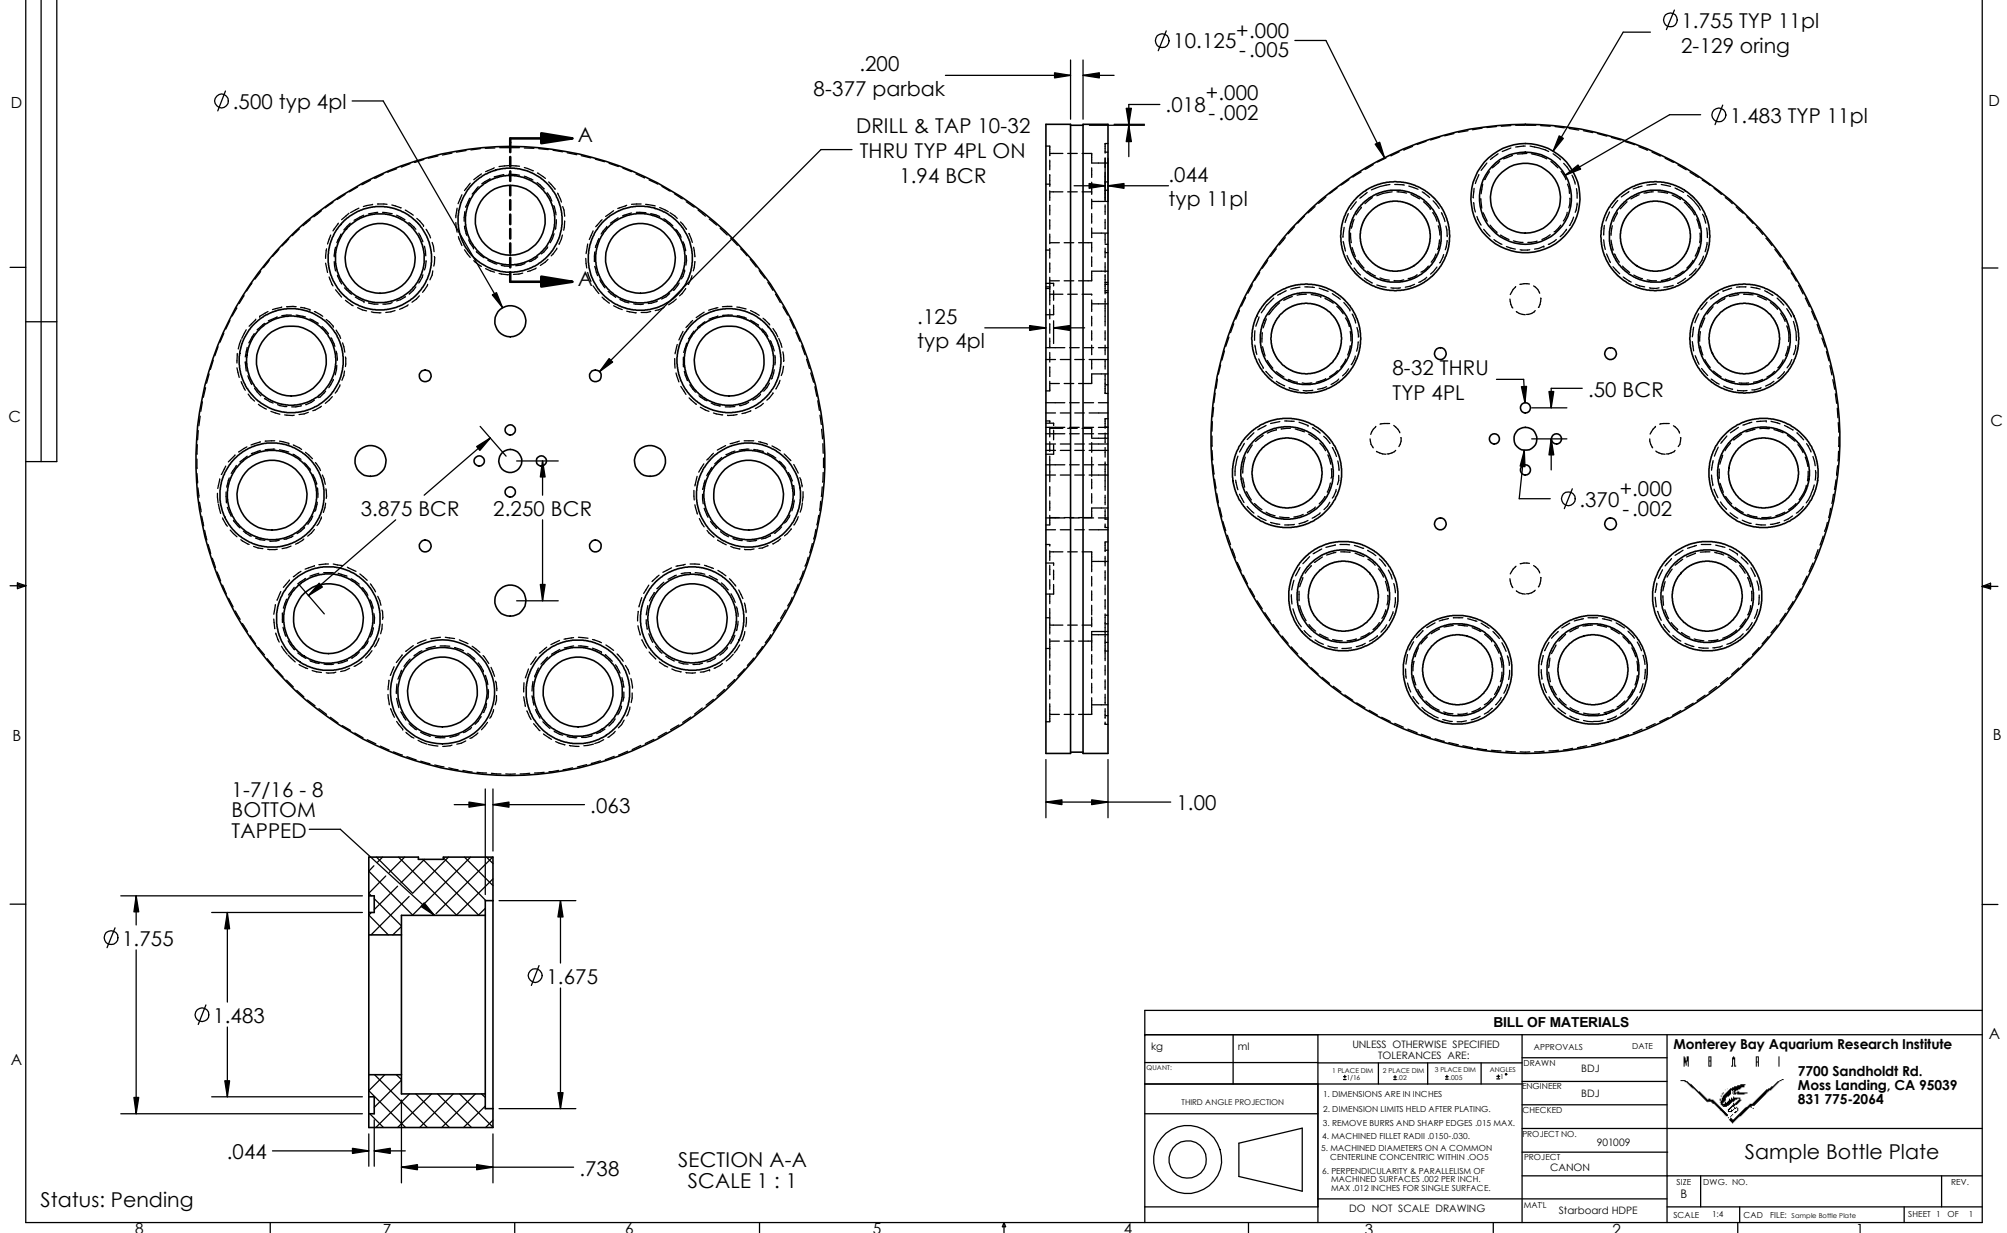

Status: Pending