


THE INFORMATION CONTAINED IN THIS DRAWING IS THE SOLE PROPERTY OF MBARI. ANY REPRODUCTION IN PART OR WHOLE WITHOUT THE WRITTEN PERMISSION OF MBARI IS PROHIBITED.

REV.		DATE		REVISIONS		APPROVED	
		Thursday, July 23, 2015 11:42:09 AM					

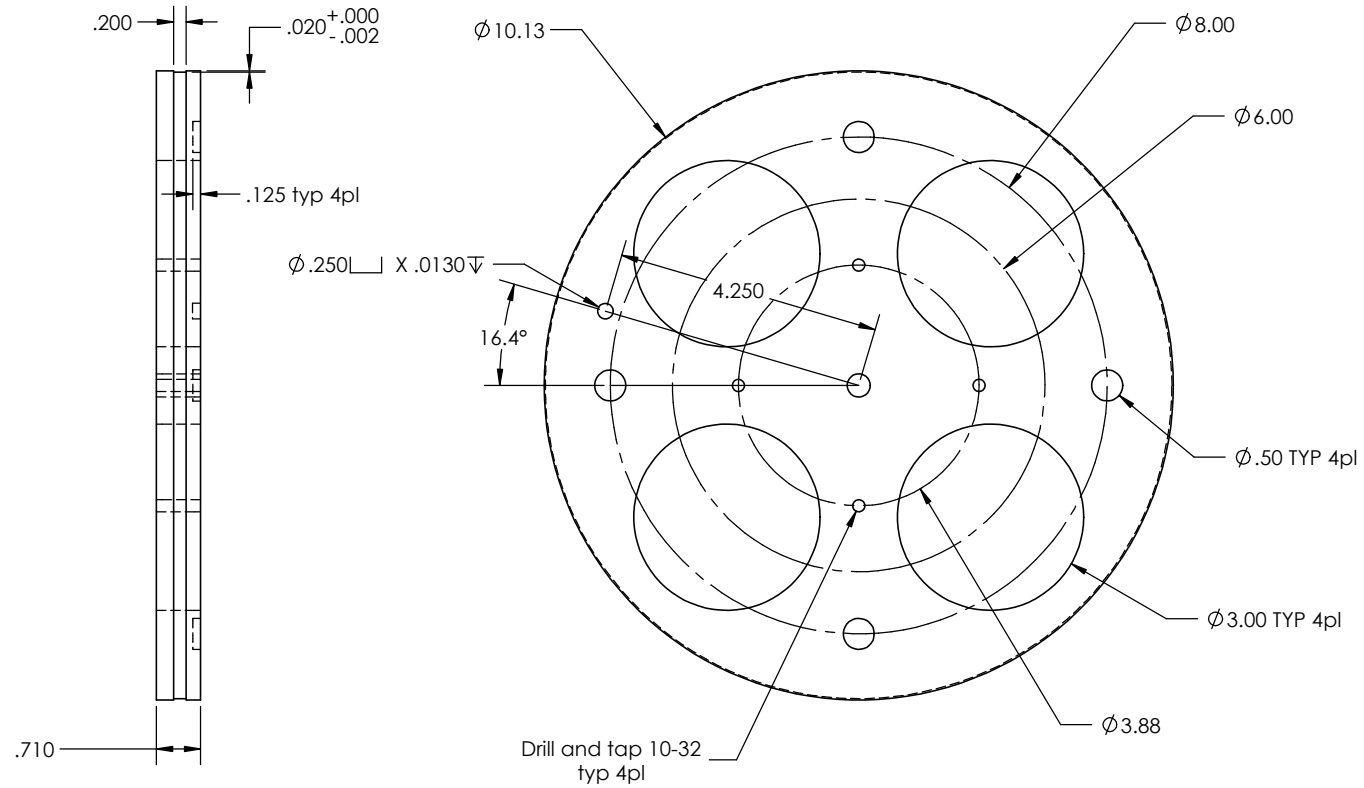

Drill and tap 10-32
typ 4pl

BILL OF MATERIALS

kg	ml	UNLESS OTHERWISE SPECIFIED TOLERANCES ARE:			APPROVALS	DATE
QUANT:		1 PLACE DIM ±.125	2 PLACE DIM ±.02	3 PLACE DIM ±.005	ANGLES ±	DRAWN BDJ
THIRD ANGLE PROJECTION		1. DIMENSIONS ARE IN INCHES 2. DIMENSION LIMITS HELD AFTER PLATING. 3. REMOVE BURRS AND SHARP EDGES .015 MAX. 4. MACHINED FILLET RADII .0150-.030. 5. MACHINED DIAMETERS ON A COMMON CENTERLINE CONCENTRIC WITHIN .005 6. PERPENDICULARITY & PARALLELISM OF MACHINED SURFACES .002 PER INCH, MAX .012 INCHES FOR SINGLE SURFACE.			ENGINEER BDJ	CHECKED
					PROJECT NO. 901009	
					PROJECT CANON	
		DO NOT SCALE DRAWING			MATL Starboard HDPE	
					SIZE B	DWG. NO.
					SCALE 1:2	CAD FILE: drive axle plate
					SHEET 1 OF 1	

Monterey Bay Aquarium Research Institute
7700 Sandholdt Rd.
Moss Landing, CA 95039
831 775-2064

Drive Axle Plate

Status: Pending