
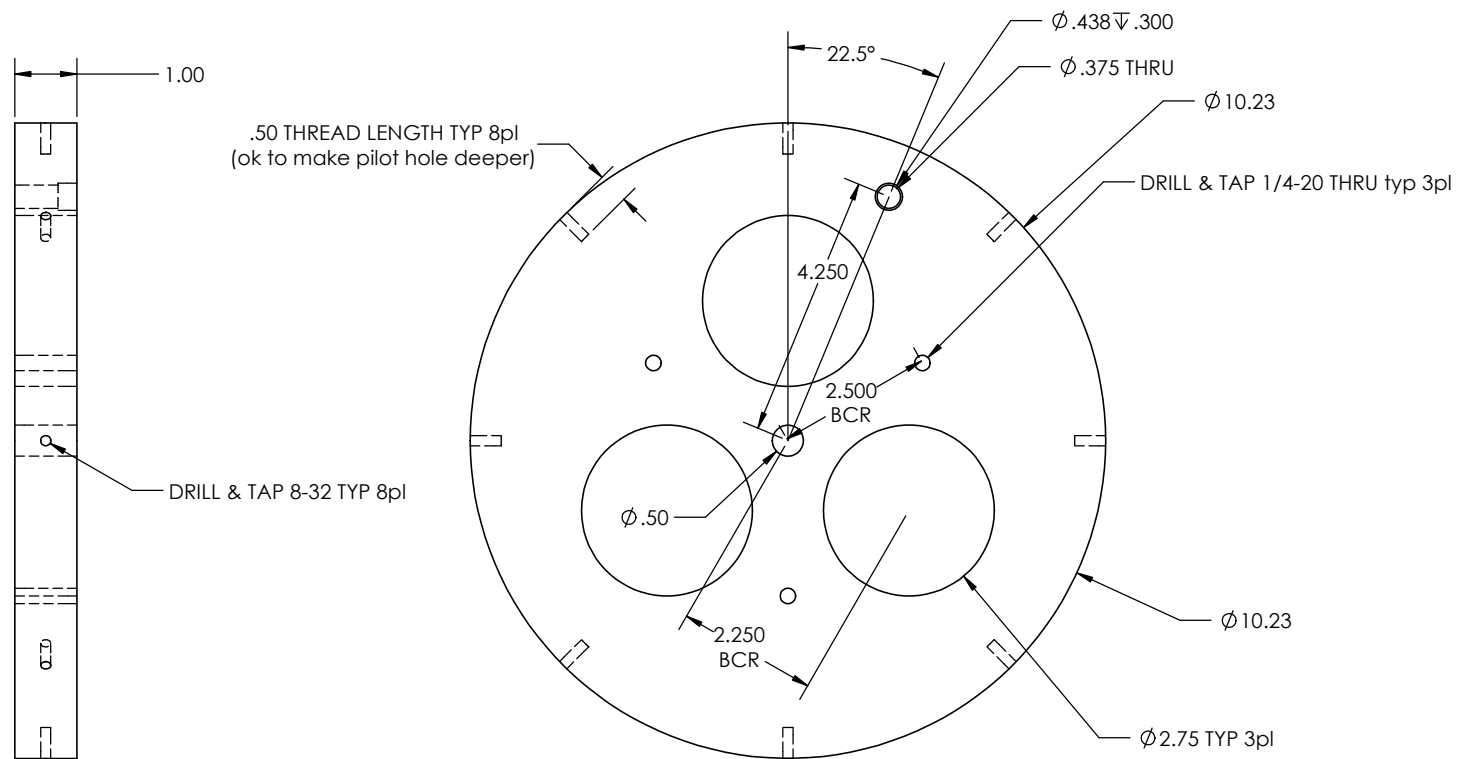


THE INFORMATION CONTAINED IN THIS DRAWING IS THE SOLE PROPERTY OF MBARI. ANY REPRODUCTION IN PART OR WHOLE WITHOUT THE WRITTEN PERMISSION OF MBARI IS PROHIBITED.

REV.		DATE		REVISIONS		APPROVED	
		Thursday, July 23, 2015 9:20:38 AM					

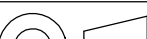

BILL OF MATERIALS									
995.701 kg		1045.904 ml		UNLESS OTHERWISE SPECIFIED TOLERANCES ARE:			APPROVALS		DATE
QUANT:		1 PLACE DIM ±.1% 2 PLACE DIM ±.02 3 PLACE DIM ±.005 ANGLES ±°			DRAWN		BDJ		
THIRD ANGLE PROJECTION		1. DIMENSIONS ARE IN INCHES 2. DIMENSION LIMITS HELD AFTER PLATING. 3. REMOVE BURRS AND SHARP EDGES .015 MAX. 4. MACHINED FILLET RADII .0150-.030. 5. MACHINED DIAMETERS ON A COMMON CENTERLINE CONCENTRIC WITHIN .005 6. PERPENDICULARITY & PARALLELISM OF MACHINED SURFACES .002 PER INCH, MAX .012 INCHES FOR SINGLE SURFACE.			ENGINEER		BDJ		
					CHECKED				
					PROJECT NO.		901009		
					PROJECT		CANON		
		DO NOT SCALE DRAWING			MTRL		Starboard HDPE		
					SIZE		DWG. NO.		REV.
					SCALE		1:2		CAD FILE: motor mount plate
									SHEET 1 OF 1
 7700 Sandholdt Rd. Moss Landing, CA 95039 831 775-2064 Motor Mount Plate									

Status: Pending