


THE INFORMATION CONTAINED IN THIS DRAWING IS THE SOLE PROPERTY OF MBARI ANY REPRODUCTION IN PART OR WHOLE WITHOUT THE WRITTEN PERMISSION OF MBARI IS PROHIBITED.

REVISIONS			
REV.	DESCRIPTION	DATE	APPROVED

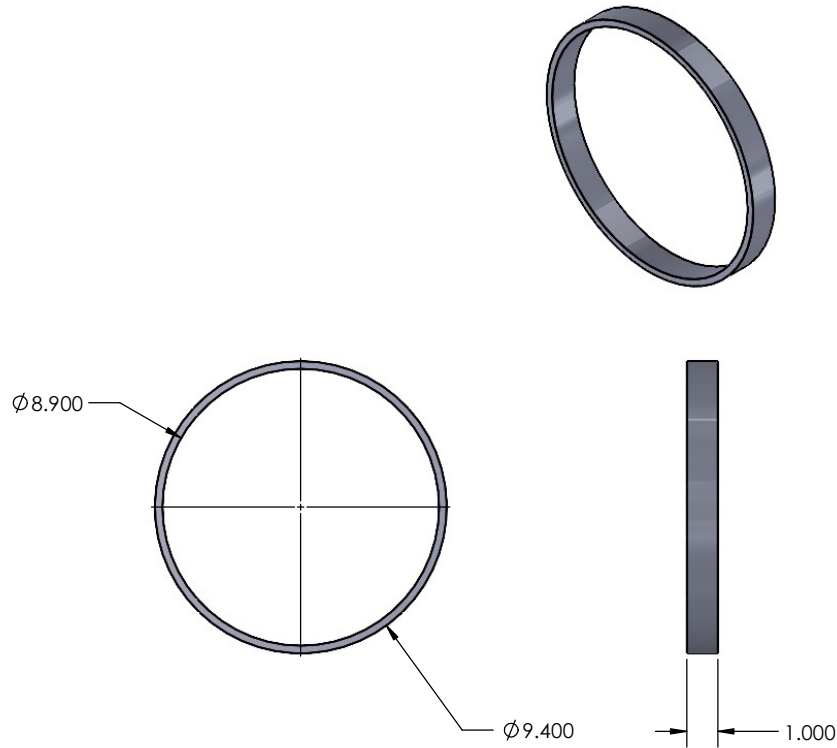

BILL OF MATERIALS						
NEXT ASSY Description	NEXT ASSY Number	UNLESS OTHERWISE SPECIFIED TOLERANCES ARE:			APPROVALS	DATE
THIRD ANGLE PROJECTION		1. PLACE DIM ±.14	2. PLACE DIM ±.02	3. PLACE DIM ±.005	ANGLES ±°	DRAWN BDJ
		1. DIMENSIONS ARE IN INCHES				ENGINEER BDJ
		2. DIMENSION LIMITS HELD AFTER PLATING.				CHECKED
		3. REMOVE BURRS AND SHARP EDGES .015 MAX.				PROJECT NO.
		4. MACHINED FILLET RADII .0150-.030.				PROJECT
		5. MACHINED DIAMETERS ON A COMMON CENTERLINE CONCENTRIC WITHIN .005				
		6. PERPENDICULARITY & PARALLELISM OF MACHINED SURFACES .003 PER INCH, MAX .012 INCHES FOR SINGLE SURFACE.				
		DO NOT SCALE DRAWING				MATL
						SCALE 1:4
						CAD FILE
					SHEET 1 OF 1	

Monterey Bay Aquarium Research Institute

M B A Q I

7700 Sandholdt Rd.
Mass Landing, CA 95039
831 775-1922

M1 cell spacer ring

SIZE B

DWG. NO.

REV.

Monterey Bay Aquarium Research Institute
7700 Sandholdt Rd.
Moss Landing, CA 95039
831 775-1922

M1 cell spacer ring

SIZE B DWG. NO. REV.