


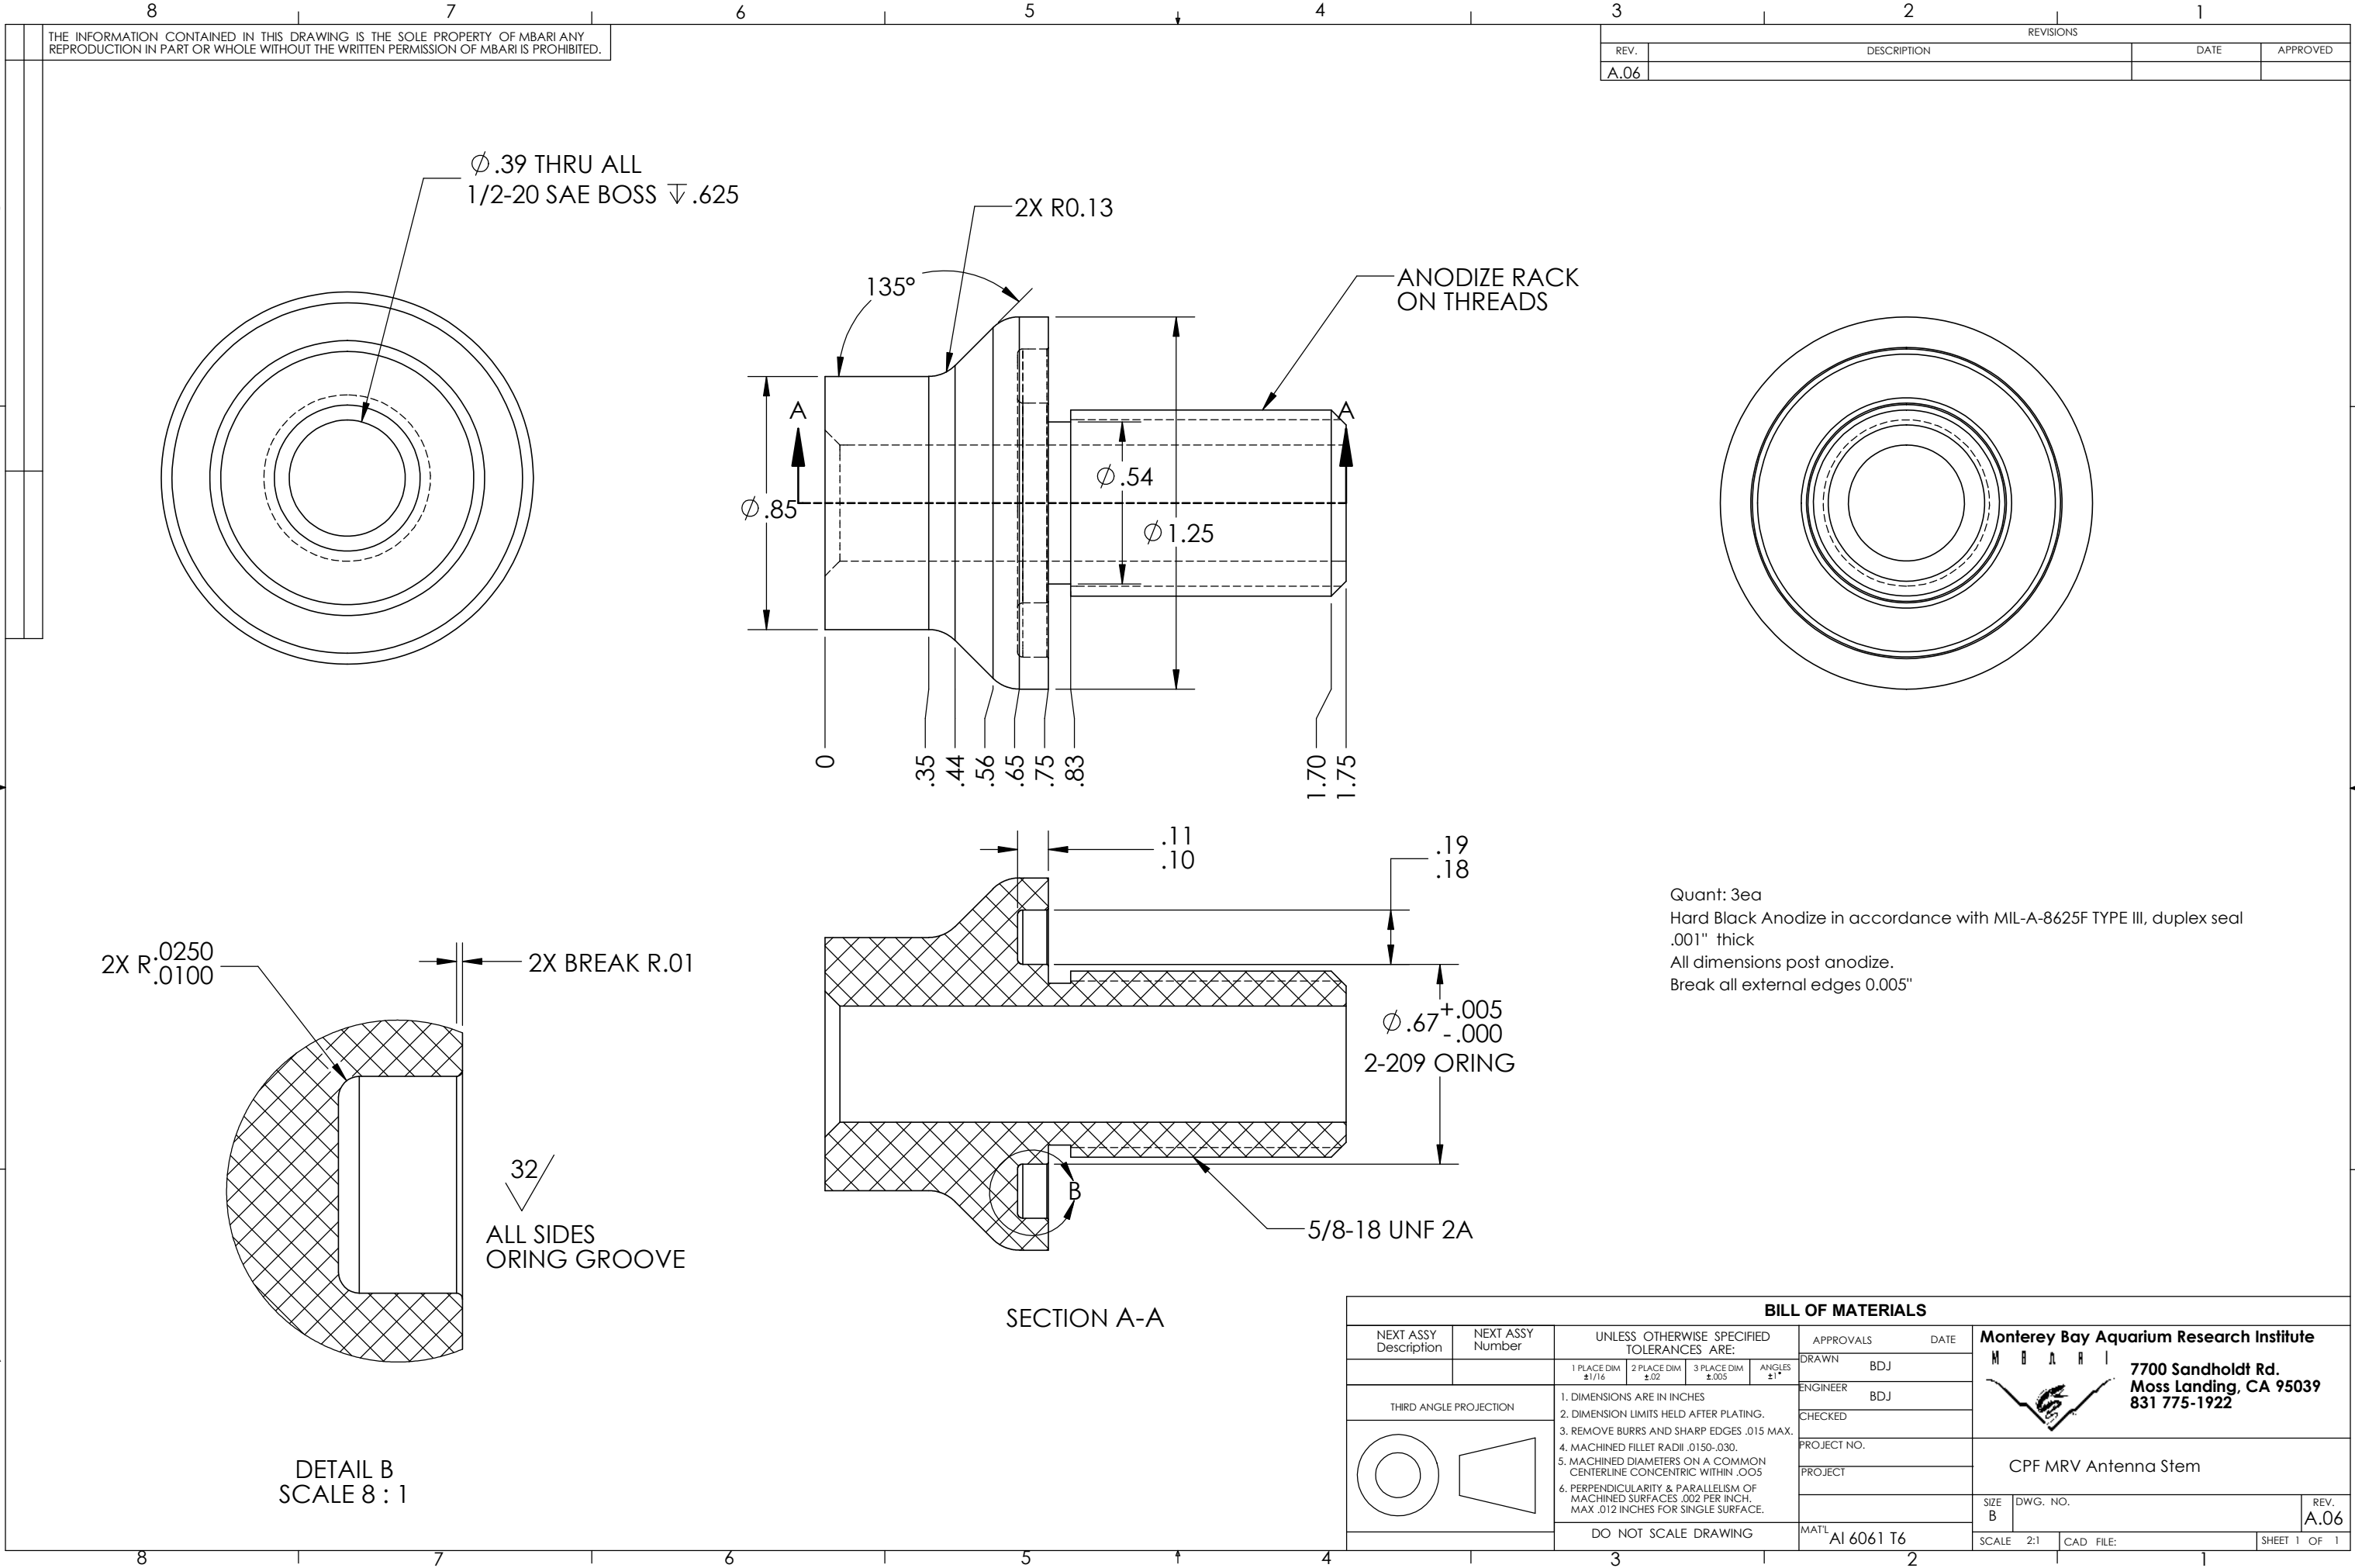

THE INFORMATION CONTAINED IN THIS DRAWING IS THE SOLE PROPERTY OF MBARI ANY REPRODUCTION IN PART OR WHOLE WITHOUT THE WRITTEN PERMISSION OF MBARI IS PROHIBITED.

REVISIONS			
REV.	DESCRIPTION	DATE	APPROVED
A.06			

Ø.39 THRU ALL
1/2-20 SAE BOSS ▽.625

2X R0.13

ANODIZE RACK
ON THREADS


2X R.0250
.0100

2X BREAK R.01

32/
ALL SIDES
ORING GROOVE

DETAIL B
SCALE 8 : 1

SECTION A-A

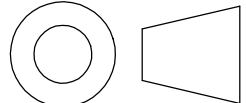BILL OF MATERIALS											
NEXT ASSY Description	NEXT ASSY Number	UNLESS OTHERWISE SPECIFIED TOLERANCES ARE:				APPROVALS		DATE		Monterey Bay Aquarium Research Institute M B A R I  7700 Sandholdt Rd. Moss Landing, CA 95039 831 775-1922	
						DRAWN	BDJ				
THIRD ANGLE PROJECTION		1. DIMENSIONS ARE IN INCHES 2. DIMENSION LIMITS HELD AFTER PLATING. 3. REMOVE BURRS AND SHARP EDGES .015 MAX. 4. MACHINED FILLET RADII .0150-.030. 5. MACHINED DIAMETERS ON A COMMON CENTERLINE CONCENTRIC WITHIN .005 6. PERPENDICULARITY & PARALLELISM OF MACHINED SURFACES .002 PER INCH. MAX .012 INCHES FOR SINGLE SURFACE.				ENGINEER	BDJ	CHECKED			
						PROJECT NO.					
						PROJECT					
		DO NOT SCALE DRAWING				MAT'L		Al 6061 T6		CPF MRV Antenna Stem	
						SIZE	B	DWG. NO.	REV.		
						SCALE		2:1	CAD FILE:		SHEET 1 OF 1