


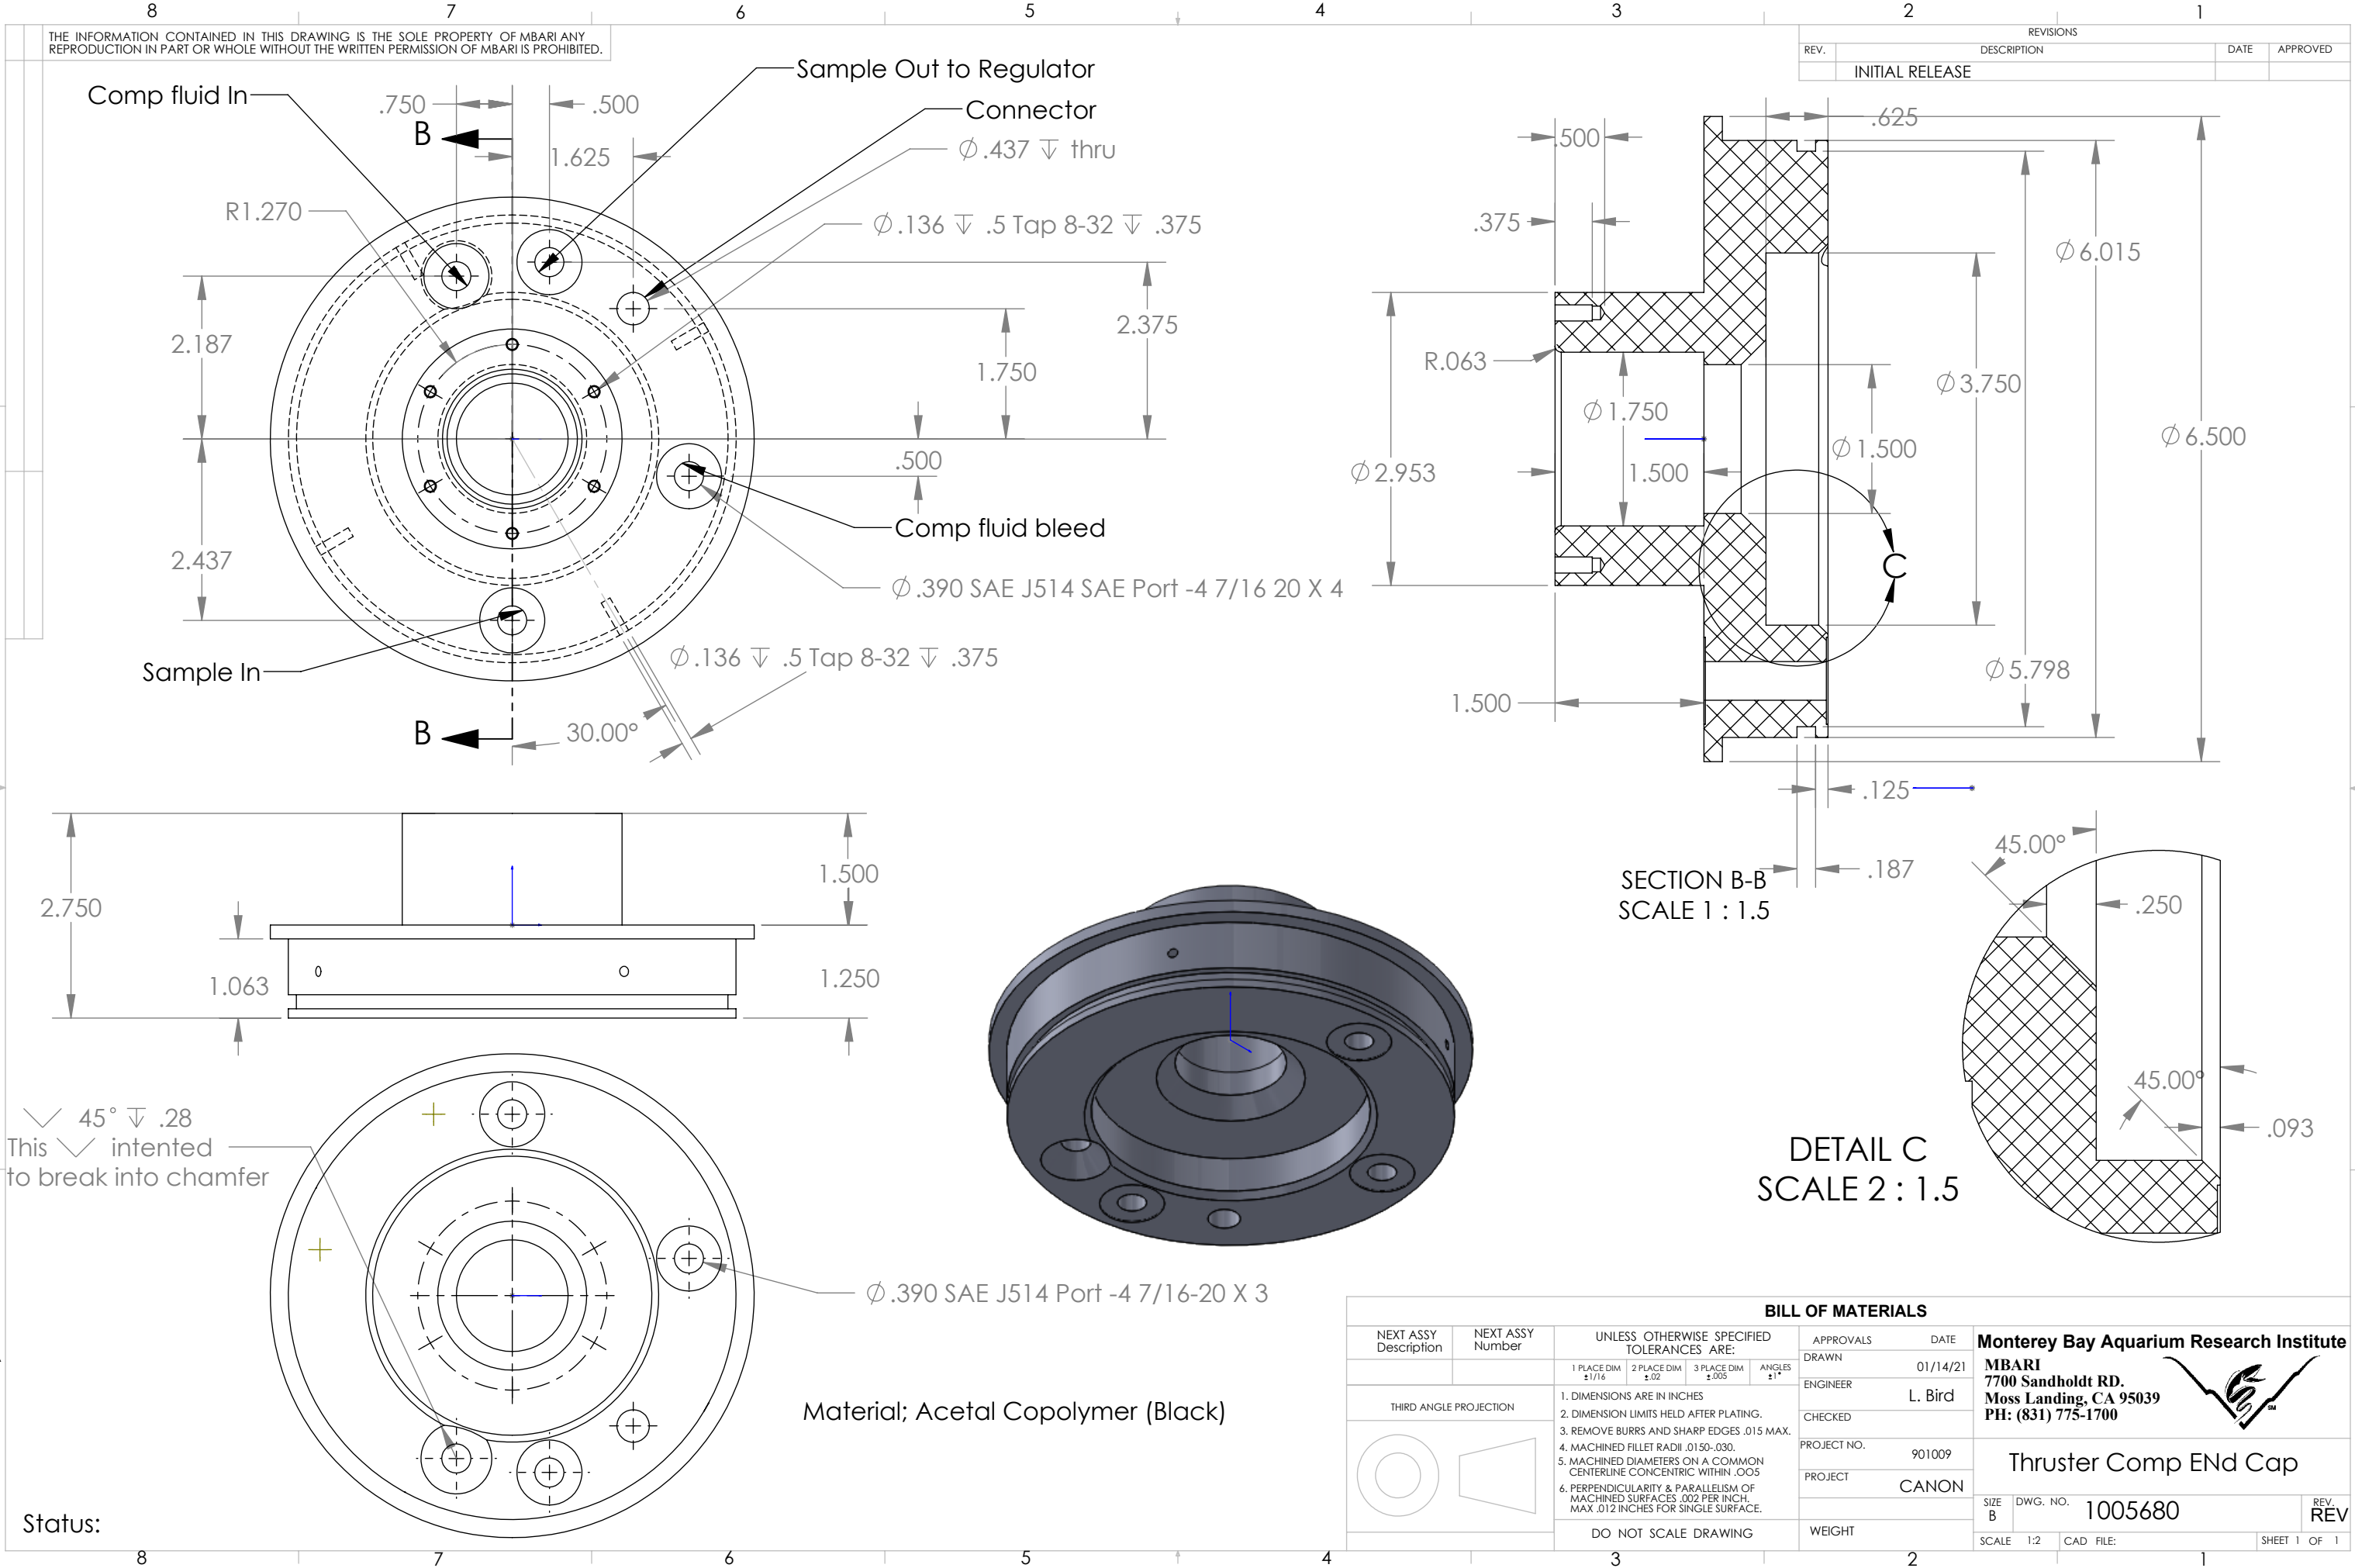

Status:

BILL OF MATERIALS					APPROVALS			DATE	Monterey Bay Aquarium Research Institute		
NEXT ASSY Description	NEXT ASSY Number	UNLESS OTHERWISE SPECIFIED TOLERANCES ARE:			DRAWN			01/14/21	MBARI		
		1 PLACE DIM $\pm 1/16$	2 PLACE DIM $\pm .02$	3 PLACE DIM $\pm .005$	ENGINEER			L. Bird	7700 Sandholdt RD.		
THIRD ANGLE PROJECTION		1. DIMENSIONS ARE IN INCHES			CHECKED				Moss Landing, CA 95039		
		2. DIMENSION LIMITS HELD AFTER PLATING.			PROJECT NO.			901009	PH: (831) 775-1700		
		3. REMOVE BURRS AND SHARP EDGES .015 MAX.			PROJECT			CANON	Thruster Comp ENd Cap		
		4. MACHINED FILLET RADII .0150-.030.							SIZE B	DWG. NO.	REV
		5. MACHINED DIAMETERS ON A COMMON CENTERLINE CONCENTRIC WITHIN .005								1005680	
		6. PERPENDICULARITY & PARALLELISM OF MACHINED SURFACES .002 PER INCH, MAX .012 INCHES FOR SINGLE SURFACE.							SCALE	1:2	SHEET 1 OF 1
		DO NOT SCALE DRAWING							CAD FILE:		