
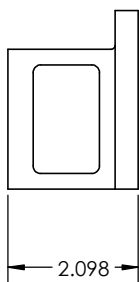
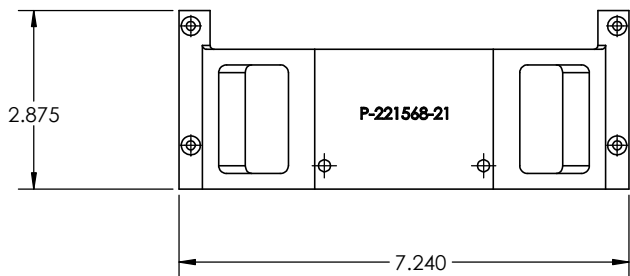


REVISIONS			
REV.	DESCRIPTION	DATE	APPROVED

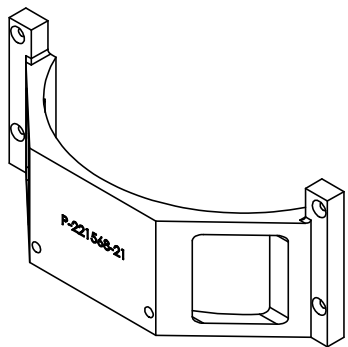

NEXT ASSY Description		NEXT ASSY Number	BILL OF MATERIALS				APPROVALS		DATE	Monterey Bay Aquarium Research Institute		
 THIRD ANGLE PROJECTION			UNLESS OTHERWISE SPECIFIED TOLERANCES ARE: 1. PLACE DIM. 1. PLACE DIM. 3. PLACE DIM. ±.016 ±.02 ±.003 ANGLES ±.1°				DRAWN	BDJ	 7700 Sandhill Rd. Moss Landing, CA 95039 831 775-1922	EyeRis LRAUV Compass Bracket		
			1. DIMENSIONS ARE IN INCHES 2. DIMENSION LIMITS HELD AFTER PLATING. 3. REMOVE BURRS AND SHARP EDGES .015 MAX. 4. MACHINED FILLET RADIUS .010-.030. 5. MACHINED DIAMETERS ON COMMON CENTERLINE CONCENTRIC WITHIN .005 6. PERPENDICULARITY & PARALLELISM OF MACHINED SURFACES .002 PER INCH MAX. .012 INCHES FOR SINGLE SURFACE.				ENGINEER	BDJ				
							CHECKED					
							PROJECT NO.					
							PROJECT					
			DO NOT SCALE DRAWING				MATL	ABS		SIZE B	DWG. NO.	REV.
							SCALE	1:2	CAD FILE:	SHEET 1 OF		