

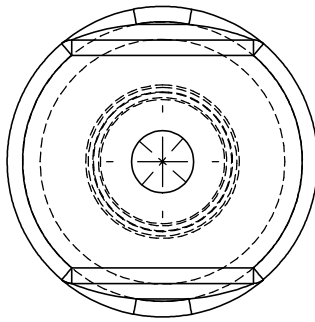


THE INFORMATION CONTAINED IN THIS DRAWING IS THE SOLE PROPERTY OF MBARI. ANY REPRODUCTION IN PART OR WHOLE WITHOUT THE WRITTEN PERMISSION OF MBARI IS PROHIBITED.

| REVISIONS |             |      |          |
|-----------|-------------|------|----------|
| REV.      | DESCRIPTION | DATE | APPROVED |
| A         |             |      |          |

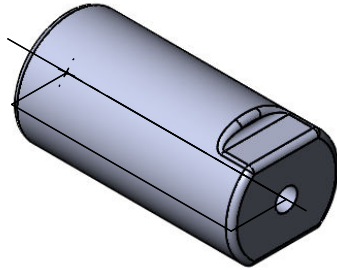

1/4-28 THREAD

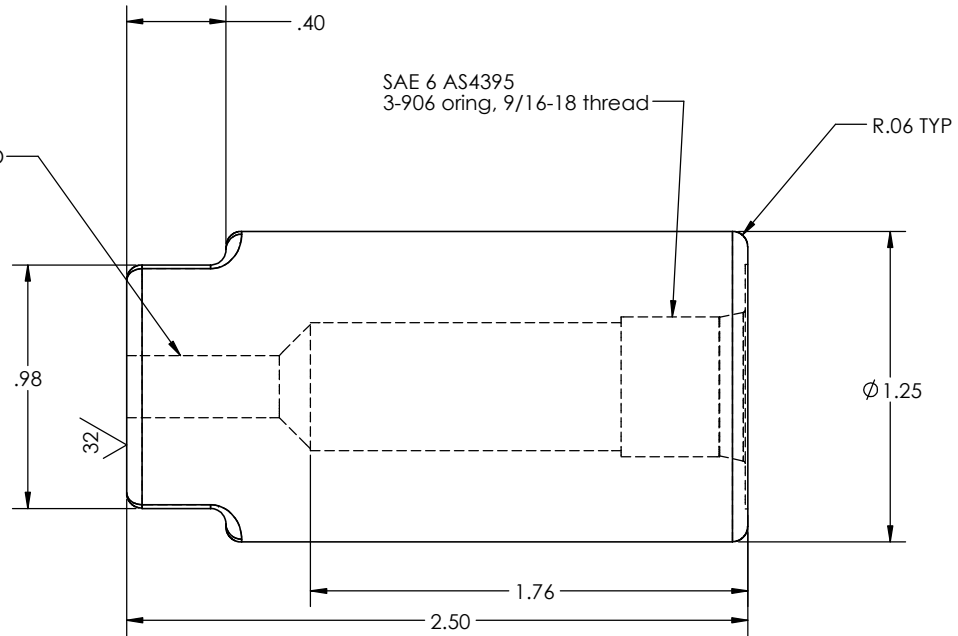

| BILL OF MATERIALS      |                  |   |                  |                   |                             |     |   |          |              |
|------------------------|------------------|---|------------------|-------------------|-----------------------------|-----|---|----------|--------------|
| NEXT ASSY Description  | NEXT ASSY Number | UNLESS OTHERWISE SPECIFIED TOLERANCES ARE:                                                                |                  |                   | APPROVALS                   |     | DATE   |          |              |
|                        |                  | 1 PLACE DIM ±.016                                                                                         | 2 PLACE DIM ±.02 | 3 PLACE DIM ±.005 | DRAWN                       | BDJ | <div>Monterey Bay Aquarium Research Institute</div> <div>MBARI</div> <div></div> <div>7700 Sandholdt Rd.<br/>Moss Landing, CA 95039<br/>831 775-1922</div> |          |              |
|                        |                  | ANGLES ±°                                                                                                 |                  |                   | ENGINEER                    | BDJ |   |          |              |
|                        |                  |   |                  |                   | CHECKED                     |     |   |          |              |
|                        |                  |   |                  |                   | PROJECT NO.                 |     |   |          |              |
| THIRD ANGLE PROJECTION |                  | 1. DIMENSIONS ARE IN INCHES                                                                               |                  |                   | PROJECT                     |     | gliderPHBlockPEEK   |          |              |
|                        |                  | 2. DIMENSION LIMITS HELD AFTER PLATING.                                                                   |                  |                   |                             |     |   |          |              |
|                        |                  | 3. REMOVE BURRS AND SHARP EDGES .015 MAX.                                                                 |                  |                   |                             |     |   |          |              |
|                        |                  | 4. MACHINED FILLET RADII .0150-.030.                                                                      |                  |                   |                             |     |   |          |              |
|                        |                  | 5. MACHINED DIAMETERS ON A COMMON CENTERLINE CONCENTRIC WITHIN .005                                       |                  |                   |                             |     |   |          |              |
|                        |                  | 6. PERPENDICULARITY & PARALLELISM OF MACHINED SURFACES .002 PER INCH, MAX .012 INCHES FOR SINGLE SURFACE. |                  |                   |                             |     |   |          |              |
|                        |                  | DO NOT SCALE DRAWING                                                                                      |                  |                   | MATERIAL                    |     | SIZE B   | DWG. NO. | REV. A       |
|                        |                  |   |                  |                   | Polyetheretherketone (PEEK) |     | SCALE 1:1   | CAD FILE | SHEET 1 OF 1 |