

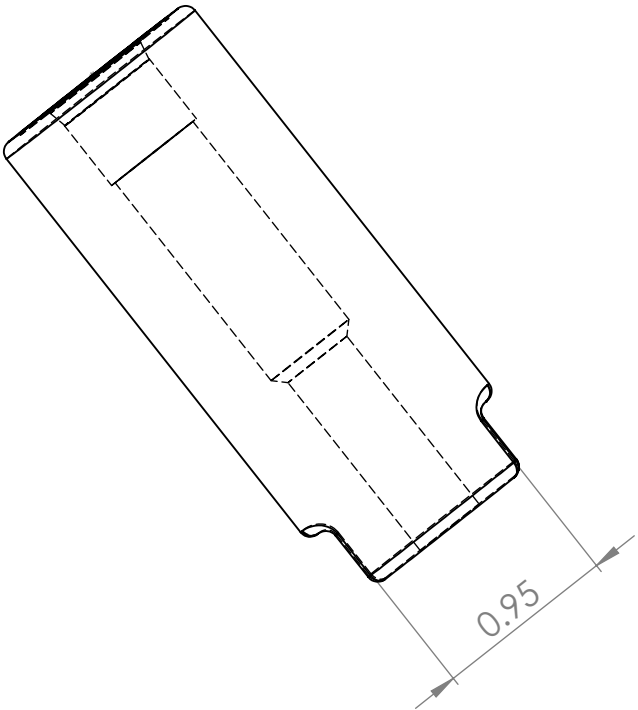


THE INFORMATION CONTAINED IN THIS DRAWING IS THE SOLE PROPERTY OF MBARI ANY REPRODUCTION IN PART OR WHOLE WITHOUT THE WRITTEN PERMISSION OF MBARI IS PROHIBITED.

		REVISIONS	
REV.	DESCRIPTION	DATE	APPROVED
A			

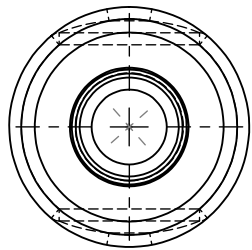

PEEK PLEASE

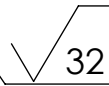

BILL OF MATERIALS						Monterey Bay Aquarium Research Institute		
NEXT ASSY Description	NEXT ASSY Number	UNLESS OTHERWISE SPECIFIED TOLERANCES ARE:			APPROVALS	DATE		
		1 PLACE DIM ±1/16	2 PLACE DIM ±.02	3 PLACE DIM ±.005	ANGLES ±1°	DRAWN	5/22/2023	
THIRD ANGLE PROJECTION 						ENGINEER	Joseph Warren	
						CHECKED		
						PROJECT NO.		
						PROJECT		
						MAT'L	Polyetheretherketone (PEEK)	
DO NOT SCALE DRAWING						gliderPHBlockPEEK_JKW20230518		
						SIZE B	DWG. NO.	REV. A
						SCALE 1:1	CAD FILE:	SHEET 1 OF 1
						 7700 Sandholdt Rd. Moss Landing, CA 95039 (831) 775-1700		