
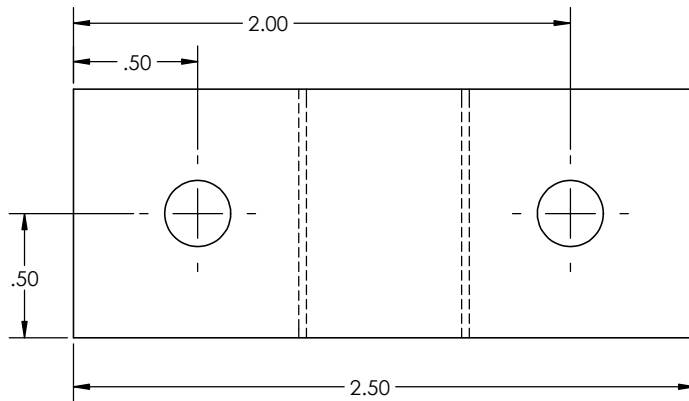
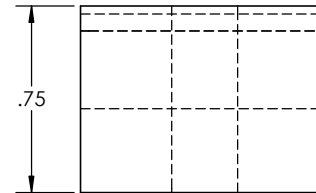


THE INFORMATION CONTAINED IN THIS DRAWING IS THE SOLE PROPERTY OF MBARI ANY REPRODUCTION IN PART OR WHOLE WITHOUT THE WRITTEN PERMISSION OF MBARI IS PROHIBITED.

REV.		DATE		REVISIONS		APPROVED	
		Tuesday, May 26, 2015 11:20:00 AM					

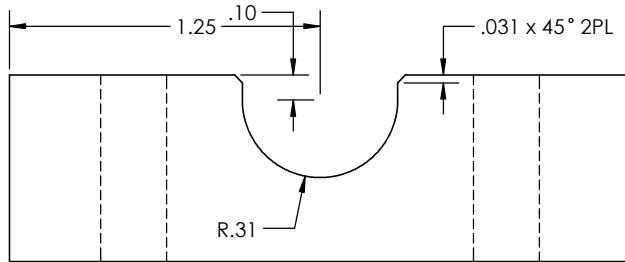

MATERIAL: BLACK UV RESISTANT UHMW

Status: Pending

BILL OF MATERIALS									
kg	ml	UNLESS OTHERWISE SPECIFIED TOLERANCES ARE:				APPROVALS		DATE	
QUANT:		1 PLACE DIM ±.125	2 PLACE DIM ±.02	3 PLACE DIM ±.005	ANGLES ±°	DRAWN	BDJ		
THIRD ANGLE PROJECTION 		1. DIMENSIONS ARE IN INCHES				ENGINEER	BDJ		
		2. DIMENSION LIMITS HELD AFTER PLATING.				CHECKED			
		3. REMOVE BURRS AND SHARP EDGES .015 MAX.				PROJECT NO.			
		4. MACHINED FILLET RADII .0150-.030.				PROJECT			
		5. MACHINED DIAMETERS ON A COMMON CENTERLINE CONCENTRIC WITHIN .005							
		6. PERPENDICULARITY & PARALLELISM OF MACHINED SURFACES .002 PER INCH. MAX .012 INCHES FOR SINGLE SURFACE.							
		DO NOT SCALE DRAWING				MATL			
								SIZE B	DWG. NO.
								SCALE 2:1	CAD FILE: hydrophone_saddle_0625
								SHEET 1 OF 1	REV.

Monterey Bay Aquarium Research Institute
7700 Sandholdt Rd.
Moss Landing, CA 95039
831 775-2064

HYDROPHONE SADDLE 0625