
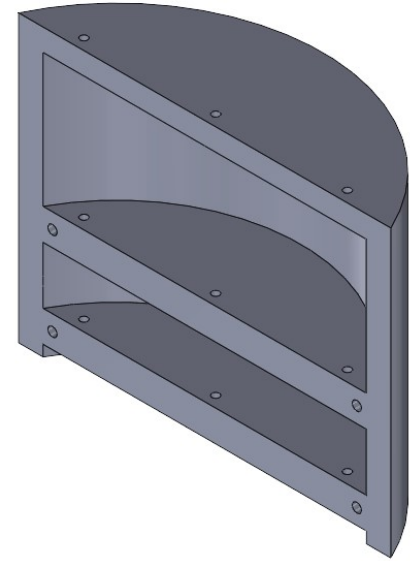
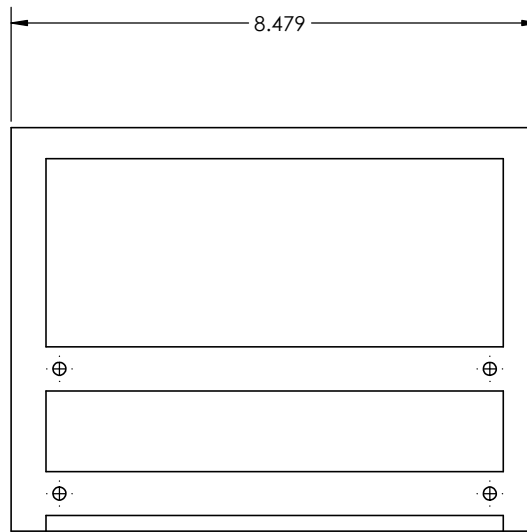


THE INFORMATION CONTAINED IN THIS DRAWING IS THE SOLE PROPERTY OF MBARI. ANY REPRODUCTION IN PART OR WHOLE WITHOUT THE WRITTEN PERMISSION OF MBARI IS PROHIBITED.

REVISIONS			
REV.	DESCRIPTION	DATE	APPROVED

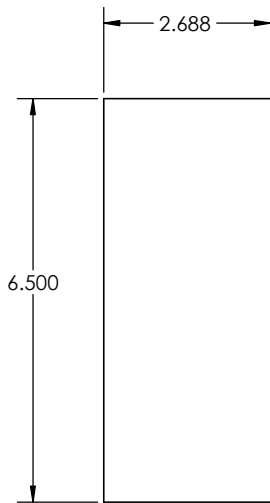

BILL OF MATERIALS						
NEXT ASSY Description	NEXT ASSY Number	UNLESS OTHERWISE SPECIFIED TOLERANCES ARE:		APPROVALS DATE	Monterey Bay Aquarium Research Institute M B A R I  7700 Sandholdt Rd. Mass Landing, CA 95039 831 775-1922	
THIRD ANGLE PROJECTION		1. PLACE DIM. 1/16	2. PLACE DIM. 1/32	3. PLACE DIM. 1/64		4. ANGLES .005
		1. DIMENSIONS ARE IN INCHES				
		2. DIMENSION LIMITS HELD AFTER PLATING.				
		3. REMOVE BURRS AND SHARP EDGES .015 MAX.				
		4. MACHINED FILLER RADI .0150-.030.				
		5. MACHINED DIAMETERS ON A COMMON CENTERLINE CONCENTRIC WITHIN .005				
		6. PERPENDICULARITY & PARALLELISM OF MACHINED SURFACES .002 PER INCH MAX .012 INCHES FOR SINGLE SURFACE.				
		DO NOT SCALE DRAWING		MATL	PROJECT	
		SCALE 1/2		CAD FILE	SHEET 1 OF 1	