


THE INFORMATION CONTAINED IN THIS DRAWING IS THE SOLE PROPERTY OF MBARI ANY REPRODUCTION IN PART OR WHOLE WITHOUT THE WRITTEN PERMISSION OF MBARI IS PROHIBITED.

REV.		DESCRIPTION		REVISIONS	DATE	APPROVED

1.000

3.750

3.750

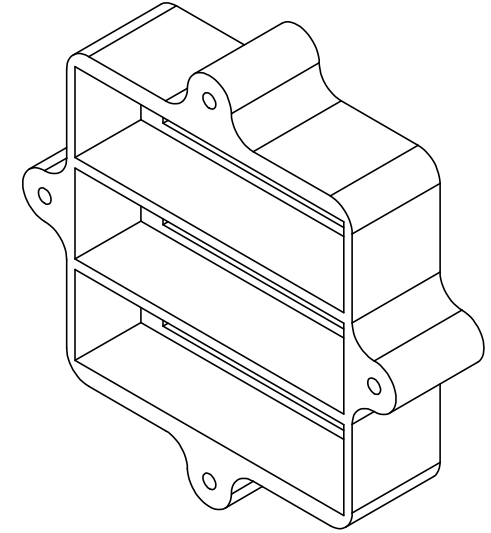

QUANT: 8EA
3D PRINT OUT OF HIGHEST STRENGTH MAT

BILL OF MATERIALS				APPROVALS		DATE
NEXT ASSY Description	NEXT ASSY Number	UNLESS OTHERWISE SPECIFIED TOLERANCES ARE:		DRAWN	BDJ	
		1. PLACE DIM. ±.125	2. PLACE DIM. ±.02	ENGINEER	BDJ	
THIRD ANGLE PROJECTION		3. REMOVE BURRS AND SHARP EDGES .015 MAX.	4. MACHINED FILLET RADII .0150-.030	CHECKED		
		5. MACHINED DIAMETERS ON A COMMON CENTERLINE CONCENTRIC WITHIN .005	6. PERPENDICULARITY & PARALLELISM OF MACHINED SURFACES .003 PER INCH, MAX .012 INCHES FOR SINGLE SURFACE.	PROJECT NO.		
		DO NOT SCALE DRAWING		PROJECT		
				MATL		
				SCALE	1:1	CAD FILE
				SHEET	1	OF 1

Monterey Bay Aquarium Research Institute

7700 Sandholdt Rd.
Moss Landing, CA 95039
831 775-1922

M1 CELL BATT PLATE

SIZE B DWG. NO. REV.