


REVISIONS			
REV.	DESCRIPTION	DATE	APPROVED

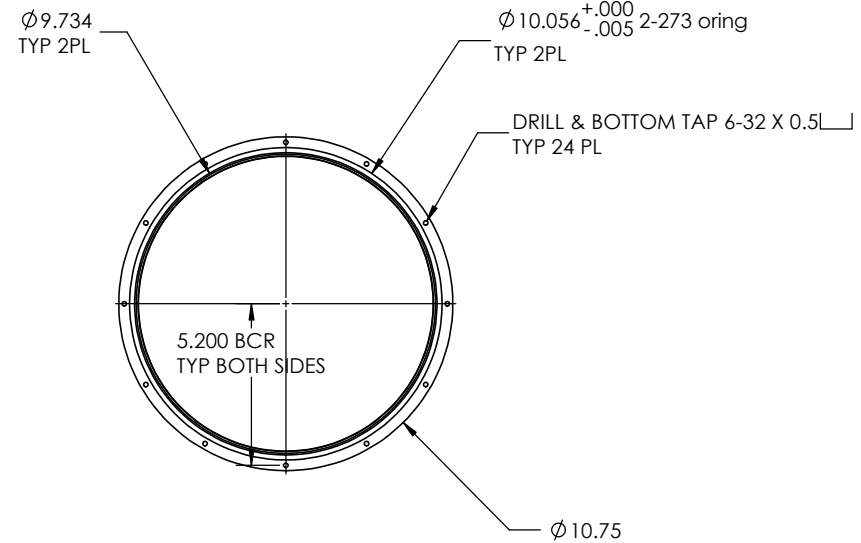

BILL OF MATERIALS									
NEXT ASSY Description	NEXT ASSY Number	UNLESS OTHERWISE SPECIFIED TOLERANCES ARE:			APPROVALS		DATE	Monterey Bay Aquarium Research Institute	
THIRD ANGLE PROJECTION 		1. PLACE DIM F/IN	2. PLACE DIM I/32	3. PLACE DIM D/32	ANGLES A/32	DRAWN	BDJ	 7700 Sandholdt Rd. Mass Landing, CA 95039 831 775-1922	
		1. DIMENSIONS ARE IN INCHES				ENGINEER	BDJ		
		2. DIMENSION LIMITS HELD AFTER PLATING.				CHECKED			
		3. REMOVE BURRS AND SHARP EDGES .015 MAX.				PROJECT NO.			
		4. MACHINED FILLET RADI .0150-.030.				PROJECT			
		5. MACHINED DIAMETERS ON A COMMON CENTERLINE CONCERNING .005				M1 CELL HOUSING			
		6. PERPENDICULARITY & PARALLELISM OF MACHINED SURFACES .002 PER INCH MAX. .012 INCHES FOR SINGLE SURFACE.				SIZE B DWG. NO. REV.			
		DO NOT SCALE DRAWING				SCALE 1:8 CAD FILE:			SHEET 1 OF