
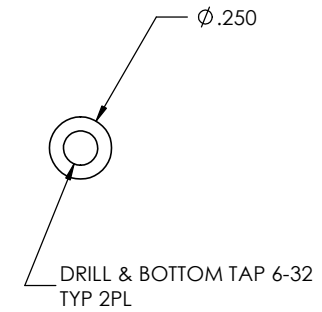


THE INFORMATION CONTAINED IN THIS DRAWING IS THE SOLE PROPERTY OF MBARI ANY REPRODUCTION IN PART OR WHOLE WITHOUT THE WRITTEN PERMISSION OF MBARI IS PROHIBITED.

REVISIONS			
REV.	DESCRIPTION	DATE	APPROVED

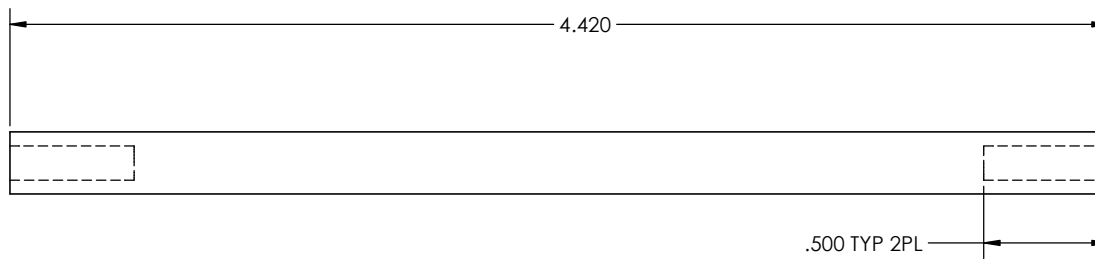

Al 6061-T6
QUANT: 16EA

BILL OF MATERIALS			
NEXT ASSY Description	NEXT ASSY Number	UNLESS OTHERWISE SPECIFIED TOLERANCES ARE:	APPROVALS DATE
		1 PLACE DIM ±.16 2 PLACE DIM ±.02 3 PLACE DIM ±.005 ANGLES ±.5°	DRAWN BDJ
THIRD ANGLE PROJECTION		1. DIMENSIONS ARE IN INCHES	ENGINEER BDJ
		2. DIMENSION LIMITS HELD AFTER PLATING.	CHECKED
		3. REMOVE BURRS AND SHARP EDGES .015 MAX.	PROJECT NO.
		4. MACHINED FILLET RADII .0150-.030.	PROJECT
		5. MACHINED DIAMETERS ON A COMMON CENTERLINE CONCENTRIC WITHIN .005	
		6. PERPENDICULARITY & PARALLELISM OF MACHINED SURFACES .003 PER INCH. MAX .012 INCHES FOR SINGLE SURFACE.	
		DO NOT SCALE DRAWING	MATL
			SCALE 1:1 CAD FILE: SHEET 1 OF 1

Monterey Bay Aquarium Research Institute

7700 Sandholdt Rd.
Moss Landing, CA 95039
831 775-1922

M1 CELL BATT PACK SPACER