


THE INFORMATION CONTAINED IN THIS DRAWING IS THE SOLE PROPERTY OF MBARI. ANY REPRODUCTION IN PART OR WHOLE WITHOUT THE WRITTEN PERMISSION OF MBARI IS PROHIBITED.

REV.		DESCRIPTION	REVISIONS	DATE	APPROVED

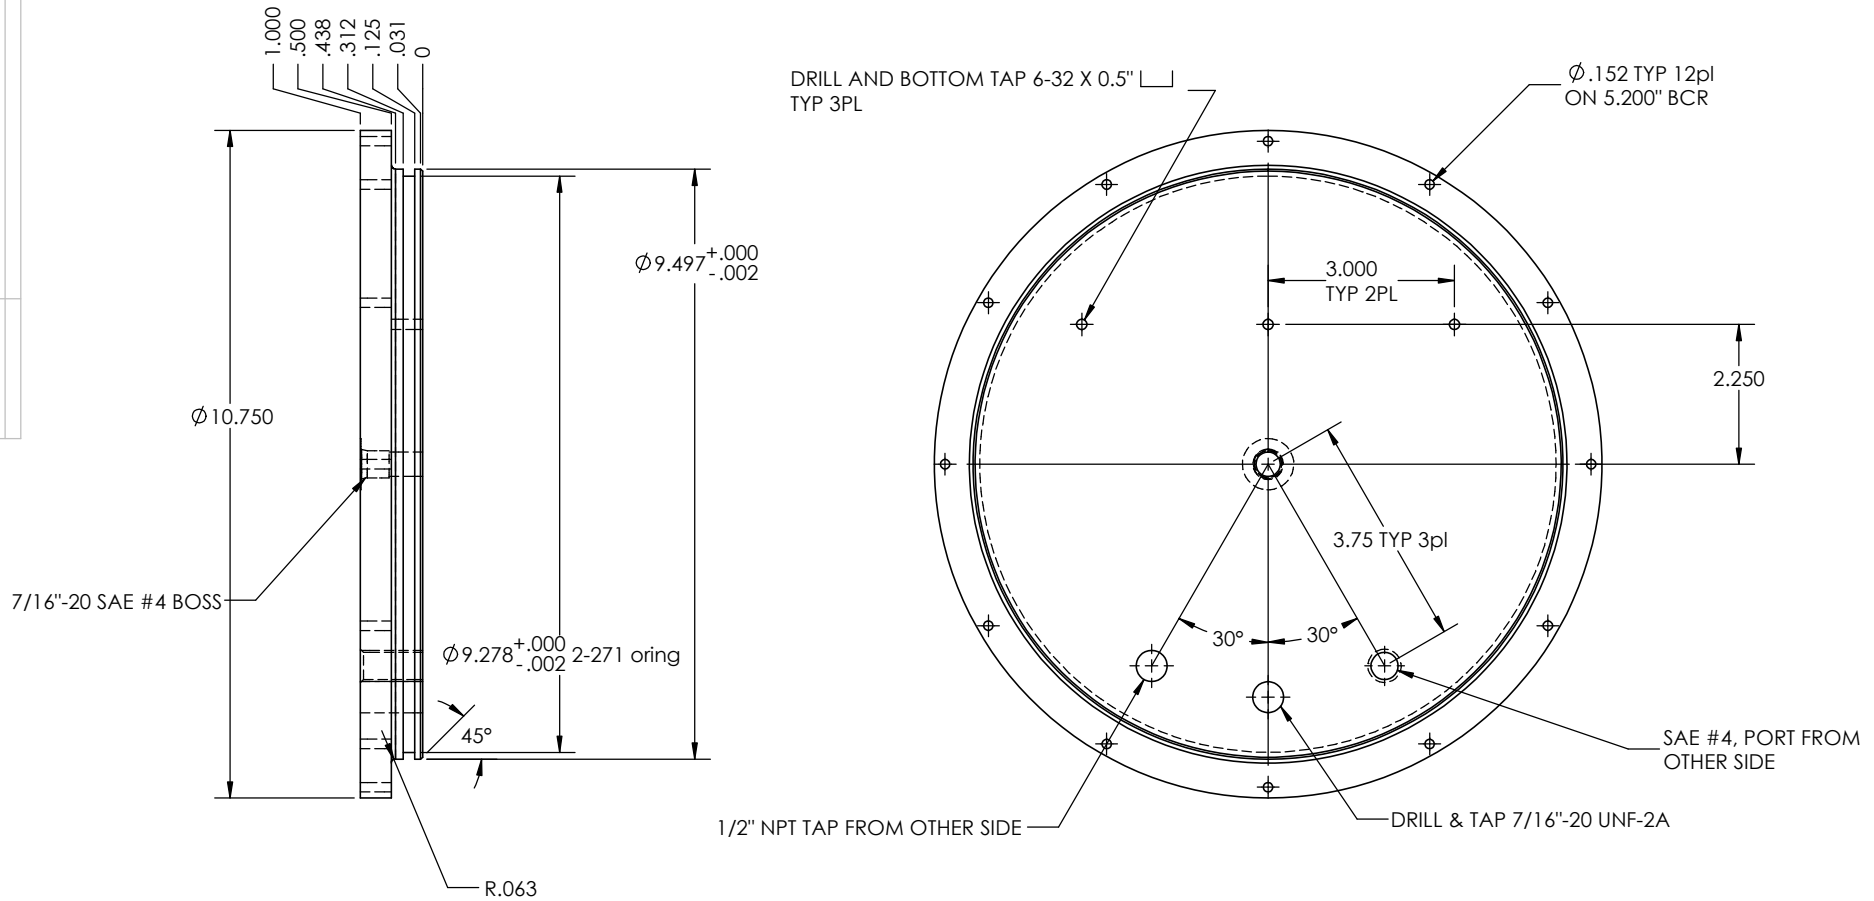

MATERIAL: UV STABILIZED DELRIN
QUANT: 1EA

BILL OF MATERIALS											
NEXT ASSY Description		NEXT ASSY Number		UNLESS OTHERWISE SPECIFIED TOLERANCES ARE:			APPROVALS		DATE	Monterey Bay Aquarium Research Institute	
				1 PLACE DIM ±.1/16"	2 PLACE DIM ±.01"	3 PLACE DIM ±.005"	ANGLES ±°	DRAWN	BDJ		
THIRD ANGLE PROJECTION		1. DIMENSIONS ARE IN INCHES				ENGINEER	BDJ	7700 Sandholdt Rd. Moss Landing, CA 95039 831 775-1922			
		2. DIMENSION LIMITS HELD AFTER PLATING.				CHECKED					
		3. REMOVE BURRS AND SHARP EDGES .015 MAX.				PROJECT NO.					
		4. MACHINED FILLET RADII .0150-.030.				PROJECT					
		5. MACHINED DIAMETERS ON A COMMON CENTERLINE CONCENTRIC WITHIN .005									
		6. PERPENDICULARITY & PARALLELISM OF MACHINED SURFACES .002 PER INCH, MAX .012 INCHES FOR SINGLE SURFACE.									
		DO NOT SCALE DRAWING				MATL					
						SCALE		1:4	CAD FILE:	REV.	
										SHEET 1 OF 1	