
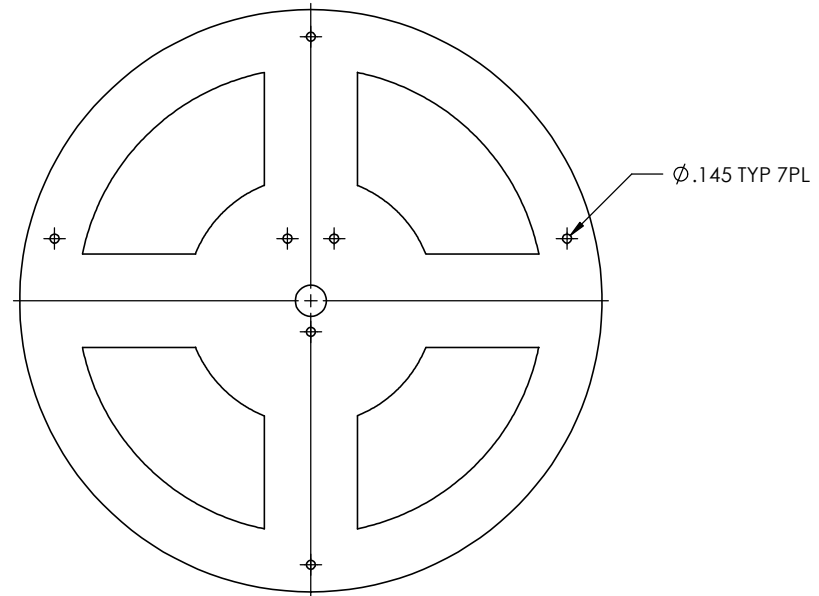


THE INFORMATION CONTAINED IN THIS DRAWING IS THE SOLE PROPERTY OF MBARI. ANY REPRODUCTION IN PART OR WHOLE WITHOUT THE WRITTEN PERMISSION OF MBARI IS PROHIBITED.

REVISIONS			
REV.	DESCRIPTION	DATE	APPROVED

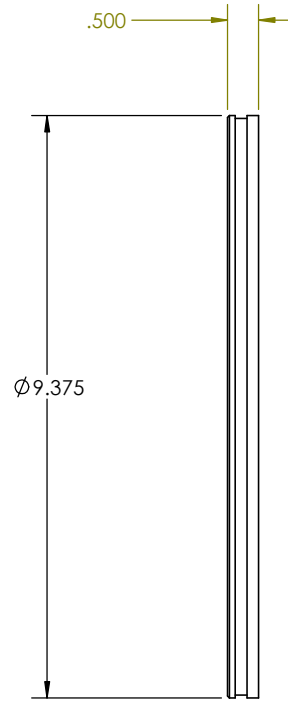

QUANT 1EA
WATERJET OUT OF AI 6061-T6
SEE SW PART FOR GEOMETRY DIMS

BILL OF MATERIALS										
NEXT ASSY Description	NEXT ASSY Number	UNLESS OTHERWISE SPECIFIED TOLERANCES ARE:		APPROVALS	DATE	Monterey Bay Aquarium Research Institute				
THIRD ANGLE PROJECTION		1. PLACE DIM $\pm .01$	2. PLACE DIM $\pm .02$	3. PLACE DIM $\pm .005$	ANGLES $\pm .5^\circ$	DRAWN	BDJ			
						ENGINEER	BDJ			
						CHECKED				
						PROJECT NO.				
						PROJECT				
		DO NOT SCALE DRAWING				MATL				
						SIZE	DWG. NO.	REV.		
						B				
						SCALE	1:4	CAD FILE:	SHEET 1 OF 1	

Monterey Bay Aquarium Research Institute
7700 Sandholdt Rd.
Moss Landing, CA 95039
831 775-1922

M1_CELL MID PLATE