
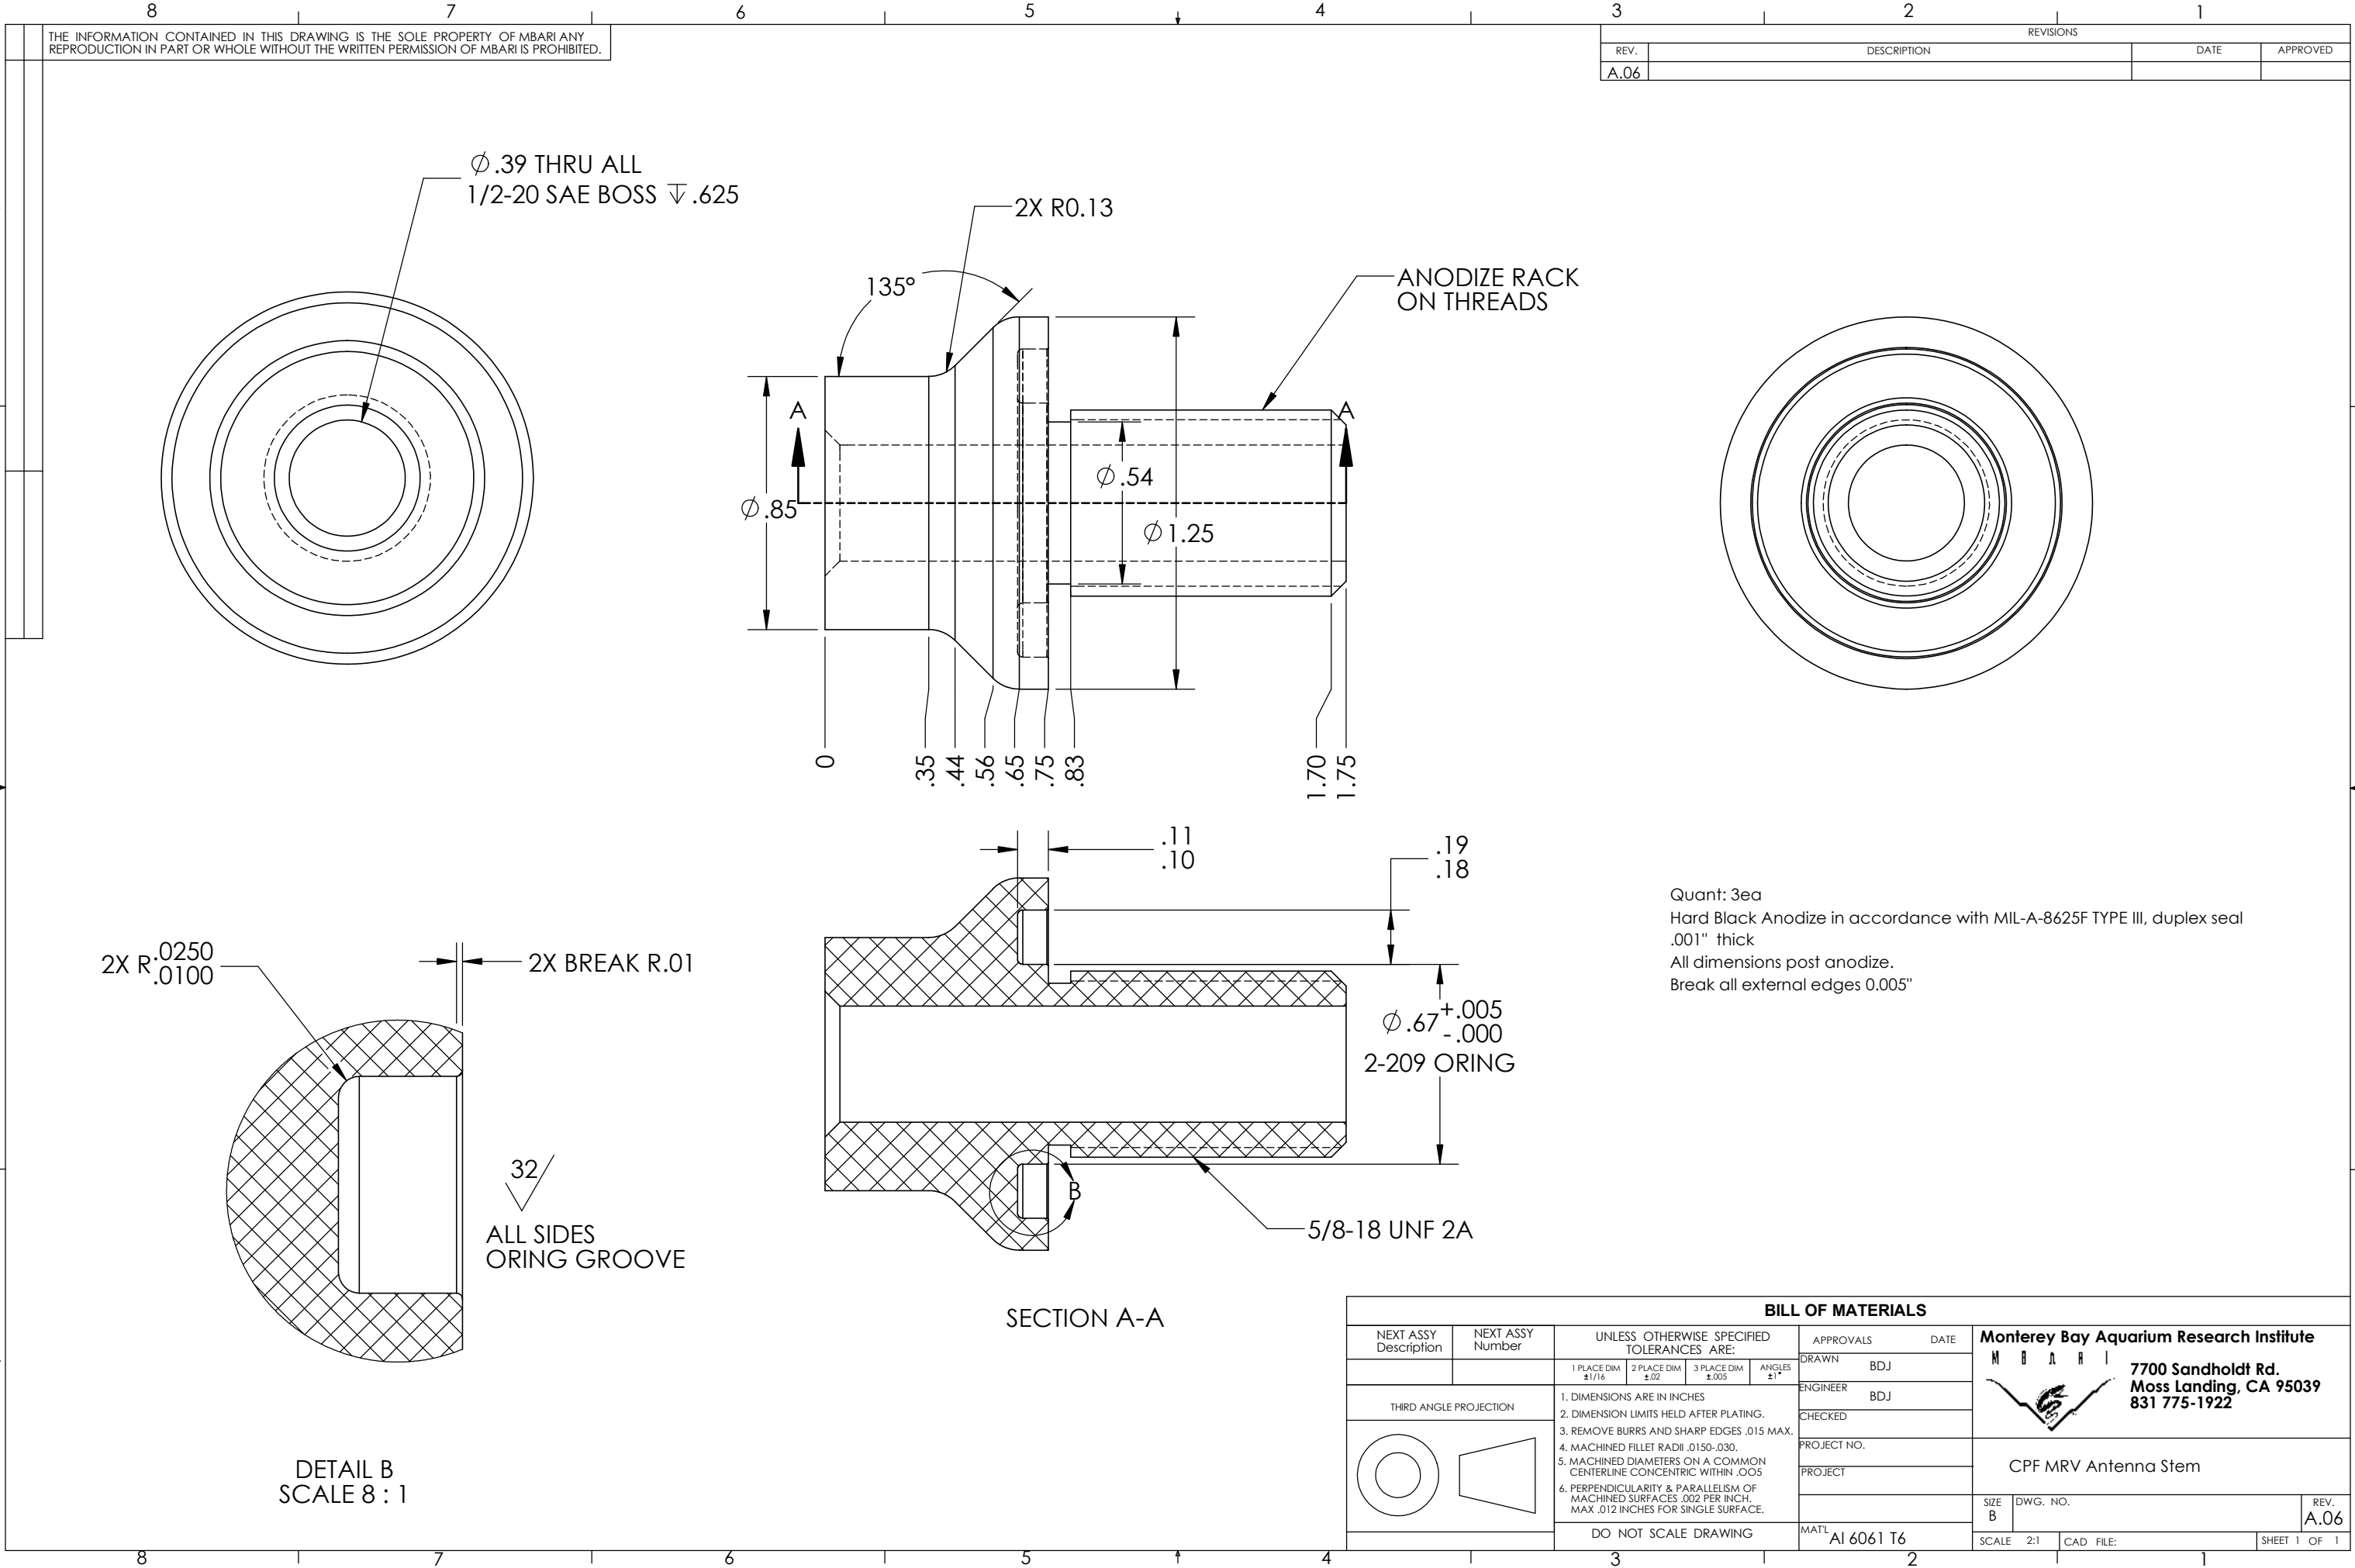


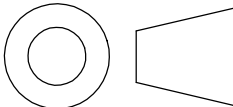

THE INFORMATION CONTAINED IN THIS DRAWING IS THE SOLE PROPERTY OF MBARI ANY REPRODUCTION IN PART OR WHOLE WITHOUT THE WRITTEN PERMISSION OF MBARI IS PROHIBITED.

REVISIONS			
REV.	DESCRIPTION	DATE	APPROVED
A.06			

Quant: 3ea
Hard Black Anodize in accordance with MIL-A-8625F TYPE III, duplex seal .001" thick
All dimensions post anodize.
Break all external edges 0.005"

BILL OF MATERIALS										
NEXT ASSY Description	NEXT ASSY Number	UNLESS OTHERWISE SPECIFIED TOLERANCES ARE:				APPROVALS		DATE		
		1 PLACE DIM ±1/16	2 PLACE DIM ±.02	3 PLACE DIM ±.005	ANGLES ±1°	DRAWN	BDJ	Monterey Bay Aquarium Research Institute MBARI  7700 Sandholdt Rd. Moss Landing, CA 95039 831 775-1922		
THIRD ANGLE PROJECTION 					ENGINEER	BDJ				
					CHECKED					
					PROJECT NO.					
DO NOT SCALE DRAWING					PROJECT		CPF MRV Antenna Stem			
						MAT'L	Al 6061 T6	SIZE B	DWG. NO.	REV. A.06
						SCALE 2:1			CAD FILE:	SHEET 1 OF 1