
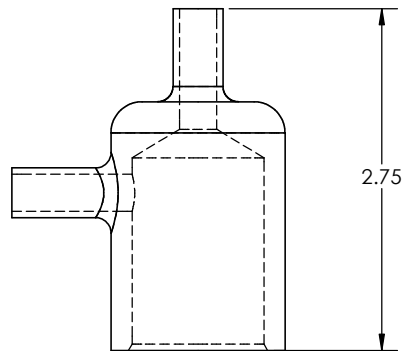
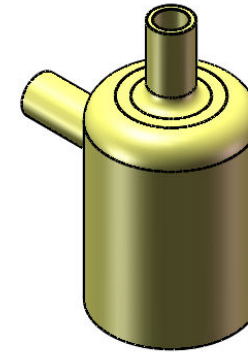


THE INFORMATION CONTAINED IN THIS DRAWING IS THE SOLE PROPERTY OF MBARI. ANY REPRODUCTION IN PART OR WHOLE WITHOUT THE WRITTEN PERMISSION OF MBARI IS PROHIBITED.

REV.		DESCRIPTION		REVISIONS		DATE		APPROVED	
A.03									

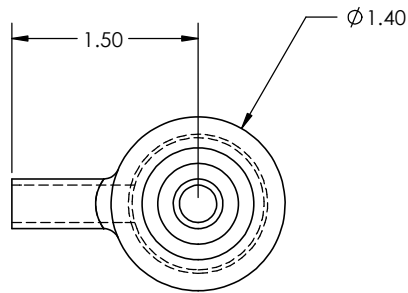

3d Print on ProJet using Acrylic as this needs to be water tight

BILL OF MATERIALS									
NEXT ASSY Description		NEXT ASSY Number		UNLESS OTHERWISE SPECIFIED TOLERANCES ARE:				APPROVALS DATE	
				1 PLACE DIM ±.016	2 PLACE DIM ±.02	3 PLACE DIM ±.005	ANGLES ±.1°	DRAWN	BDJ
								ENGINEER	BDJ
								CHECKED	
								PROJECT NO.	
								PROJECT	