
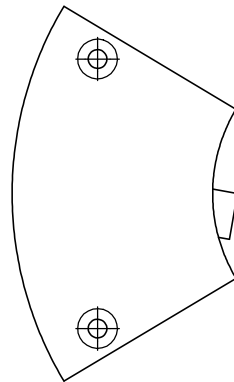
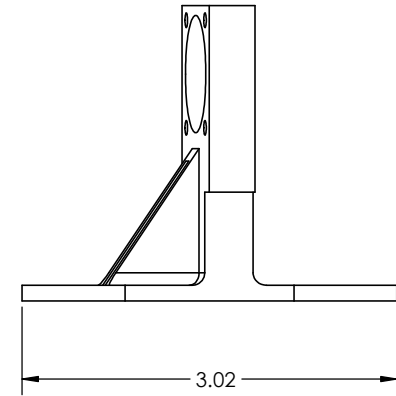
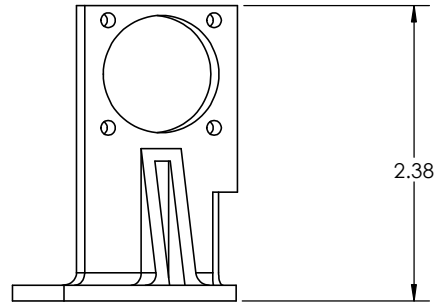


THE INFORMATION CONTAINED IN THIS DRAWING IS THE SOLE PROPERTY OF MBARI. ANY REPRODUCTION IN PART OR WHOLE WITHOUT THE WRITTEN PERMISSION OF MBARI IS PROHIBITED.

REVISIONS			
REV.	DESCRIPTION	DATE	APPROVED

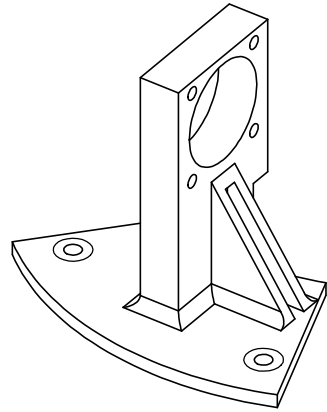

3D PRINT FORTUS ABS OR SLA ANY MATERIAL

BILL OF MATERIALS										
NEXT ASSY Description	NEXT ASSY Number	UNLESS OTHERWISE SPECIFIED TOLERANCES ARE:				APPROVALS	DATE	Monterey Bay Aquarium Research Institute		
THIRD ANGLE PROJECTION 		1. PLACE DIM $\pm .01$	2. PLACE DIM $\pm .02$	3. PLACE DIM $\pm .05$	ANGLES $\pm .1^\circ$	DRAWN	BDJ	 7700 Sandholdt Rd. Moss Landing, CA 95039 831 775-1922		
						ENGINEER	BDJ			
							CHECKED			
							PROJECT NO.			
							PROJECT			
DO NOT SCALE DRAWING						MATL		SIZE B	DWG. NO.	REV.
						SCALE 1:1	CAD FILE	SHEET 1 OF 1		