


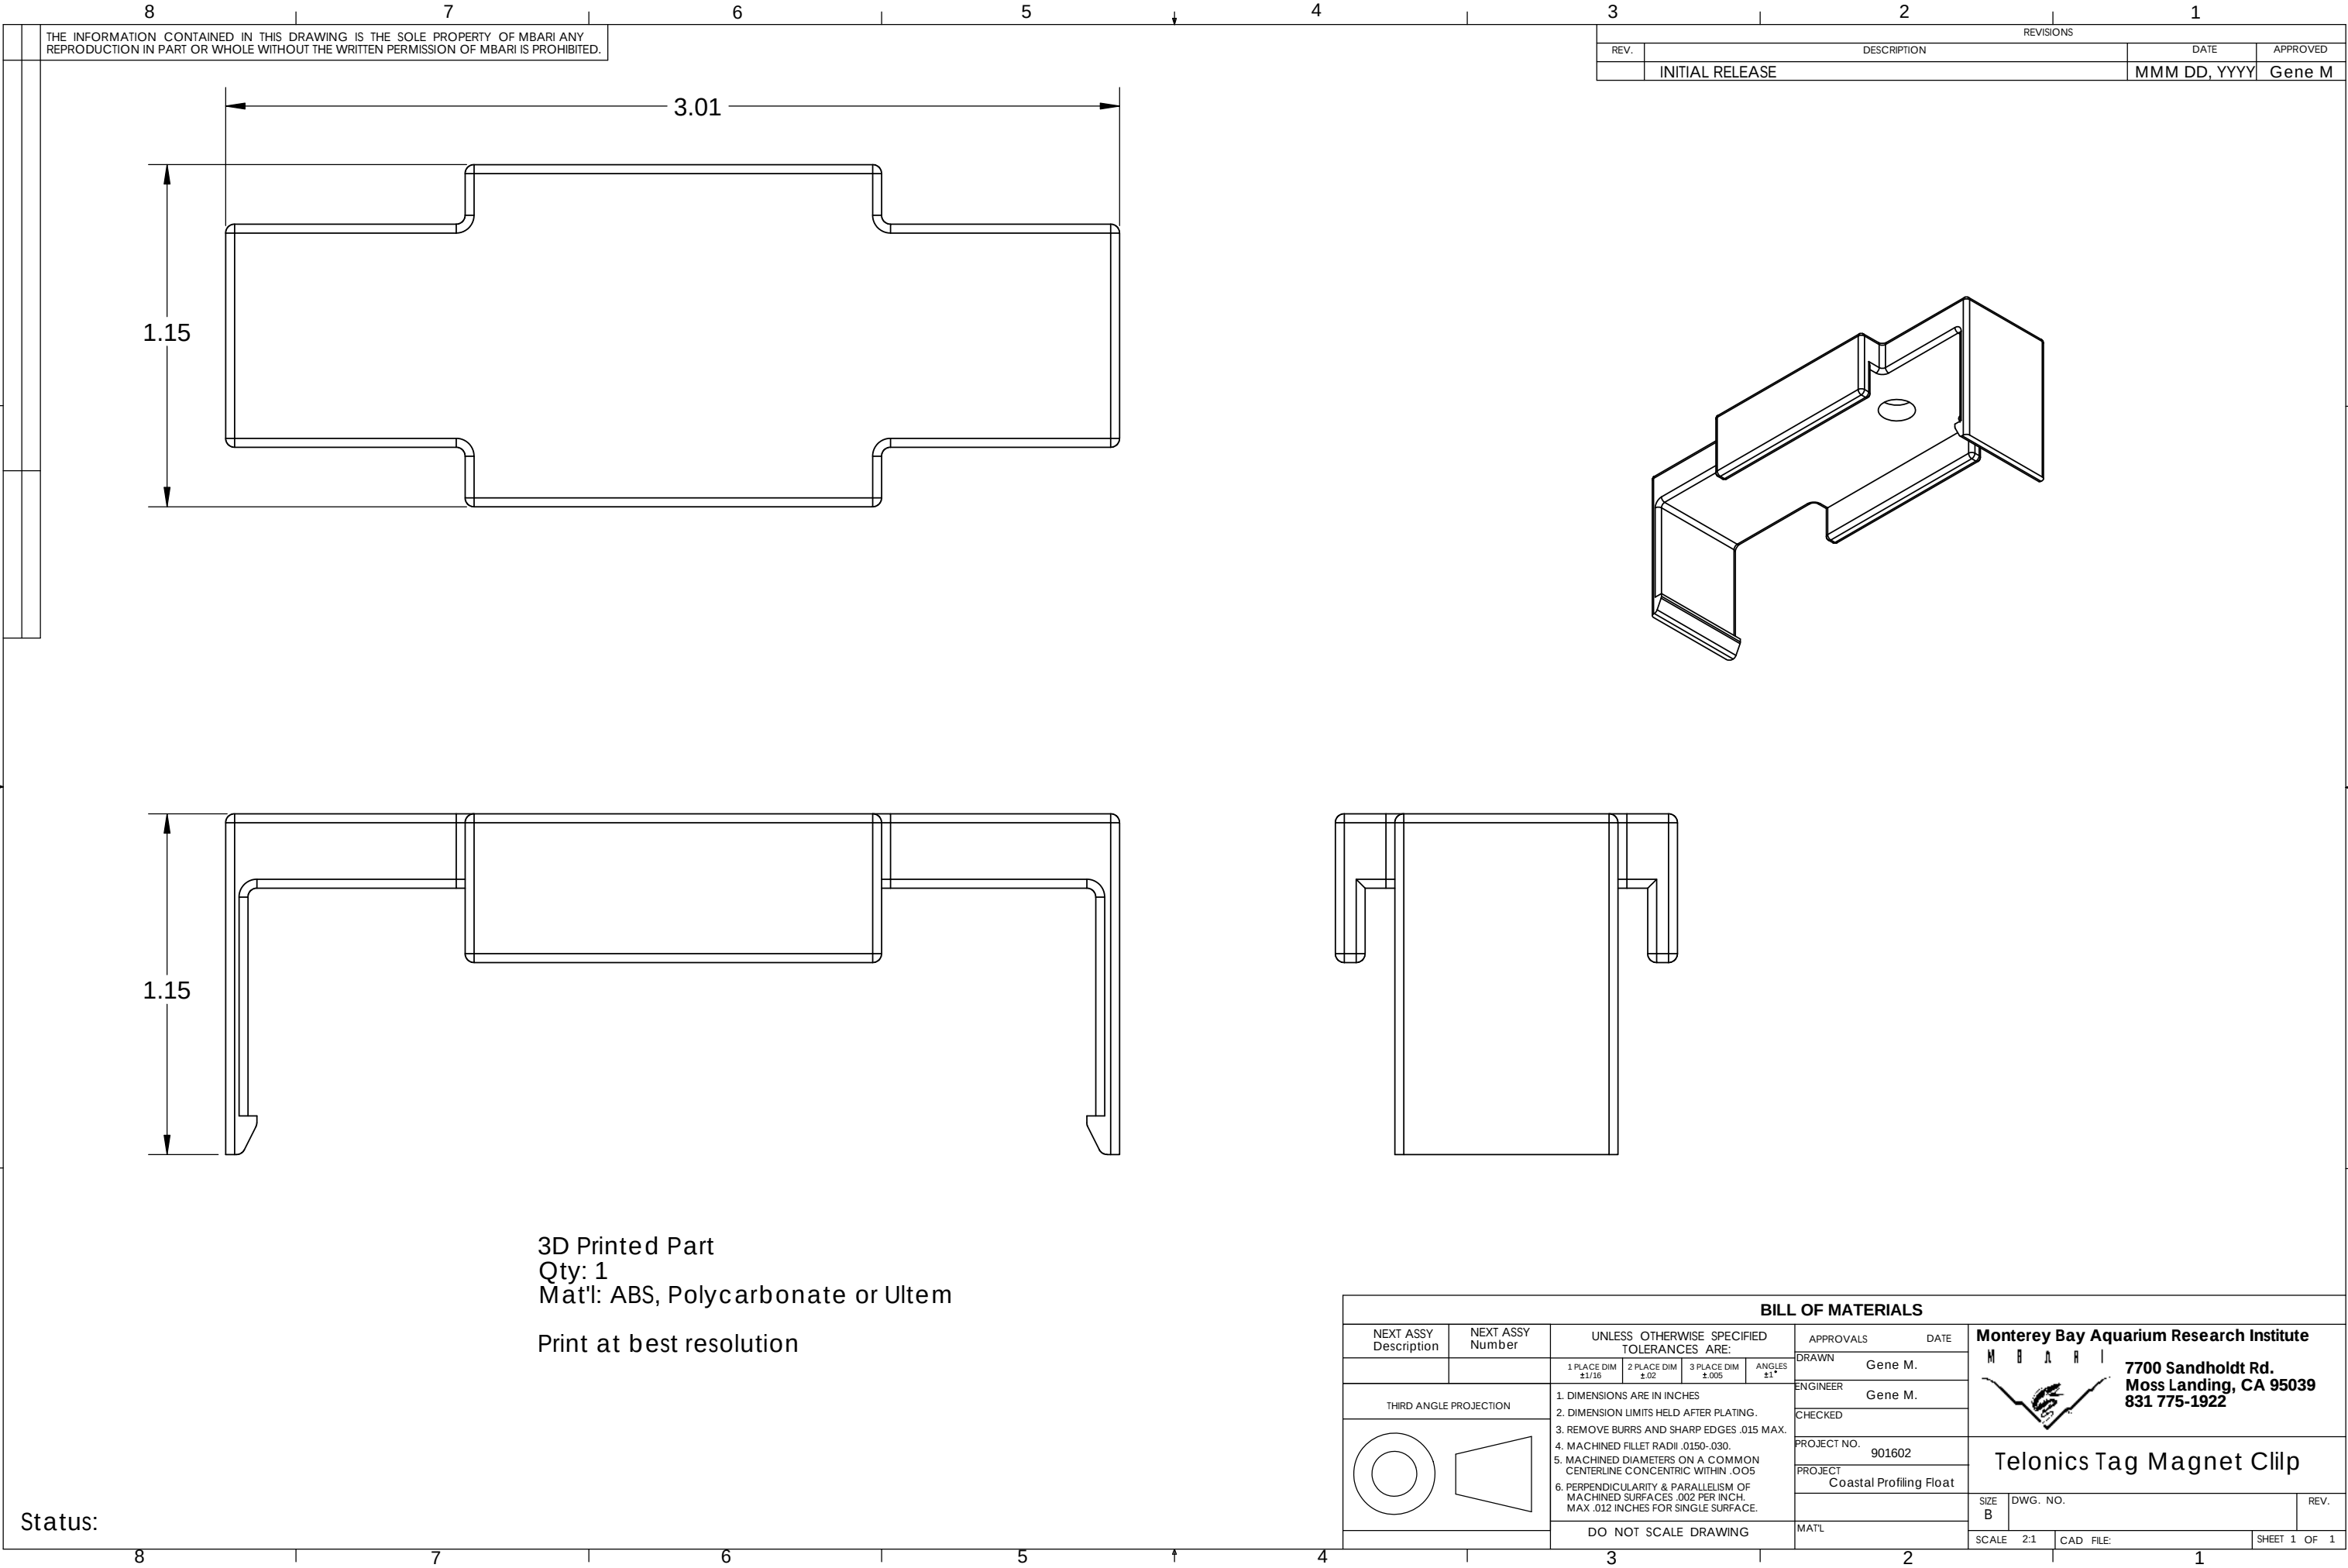

1. DIMENSIONS ARE IN INCHES

2. DIMENSION LIMITS HELD AFTER PLATING.

3. REMOVE BURRS AND SHARP EDGES .015 MAX.

4. MACHINED FILLET RADII .0150-.030.

5. MACHINED DIAMETERS ON A COMMON CENTERLINE CONCENTRIC WITHIN .005

6. PERPENDICULARITY & PARALLELISM OF MACHINED SURFACES .002 PER INCH. MAX .012 INCHES FOR SINGLE SURFACE.

DO NOT SCALE DRAWING

UNLESS OTHERWISE SPECIFIED TOLERANCES ARE:

1 PLACE DIM ±1/16

2 PLACE DIM ±.02

3 PLACE DIM ±.005

ANGLES ±1°

APPROVALS

DATE

DRAWN Gene M.

ENGINEER Gene M.

CHECKED

PROJECT NO. 901602

PROJECT Coastal Profiling Float

MAT'L

Monterey Bay Aquarium Research Institute

M B A R I



7700 Sandholdt Rd.

Moss Landing, CA 95039

831 775-1922

Telonics Tag Magnet Clilp

SIZE B

DWG. NO.

REV.

SCALE 2:1

CAD FILE:

SHEET 1 OF 1

