


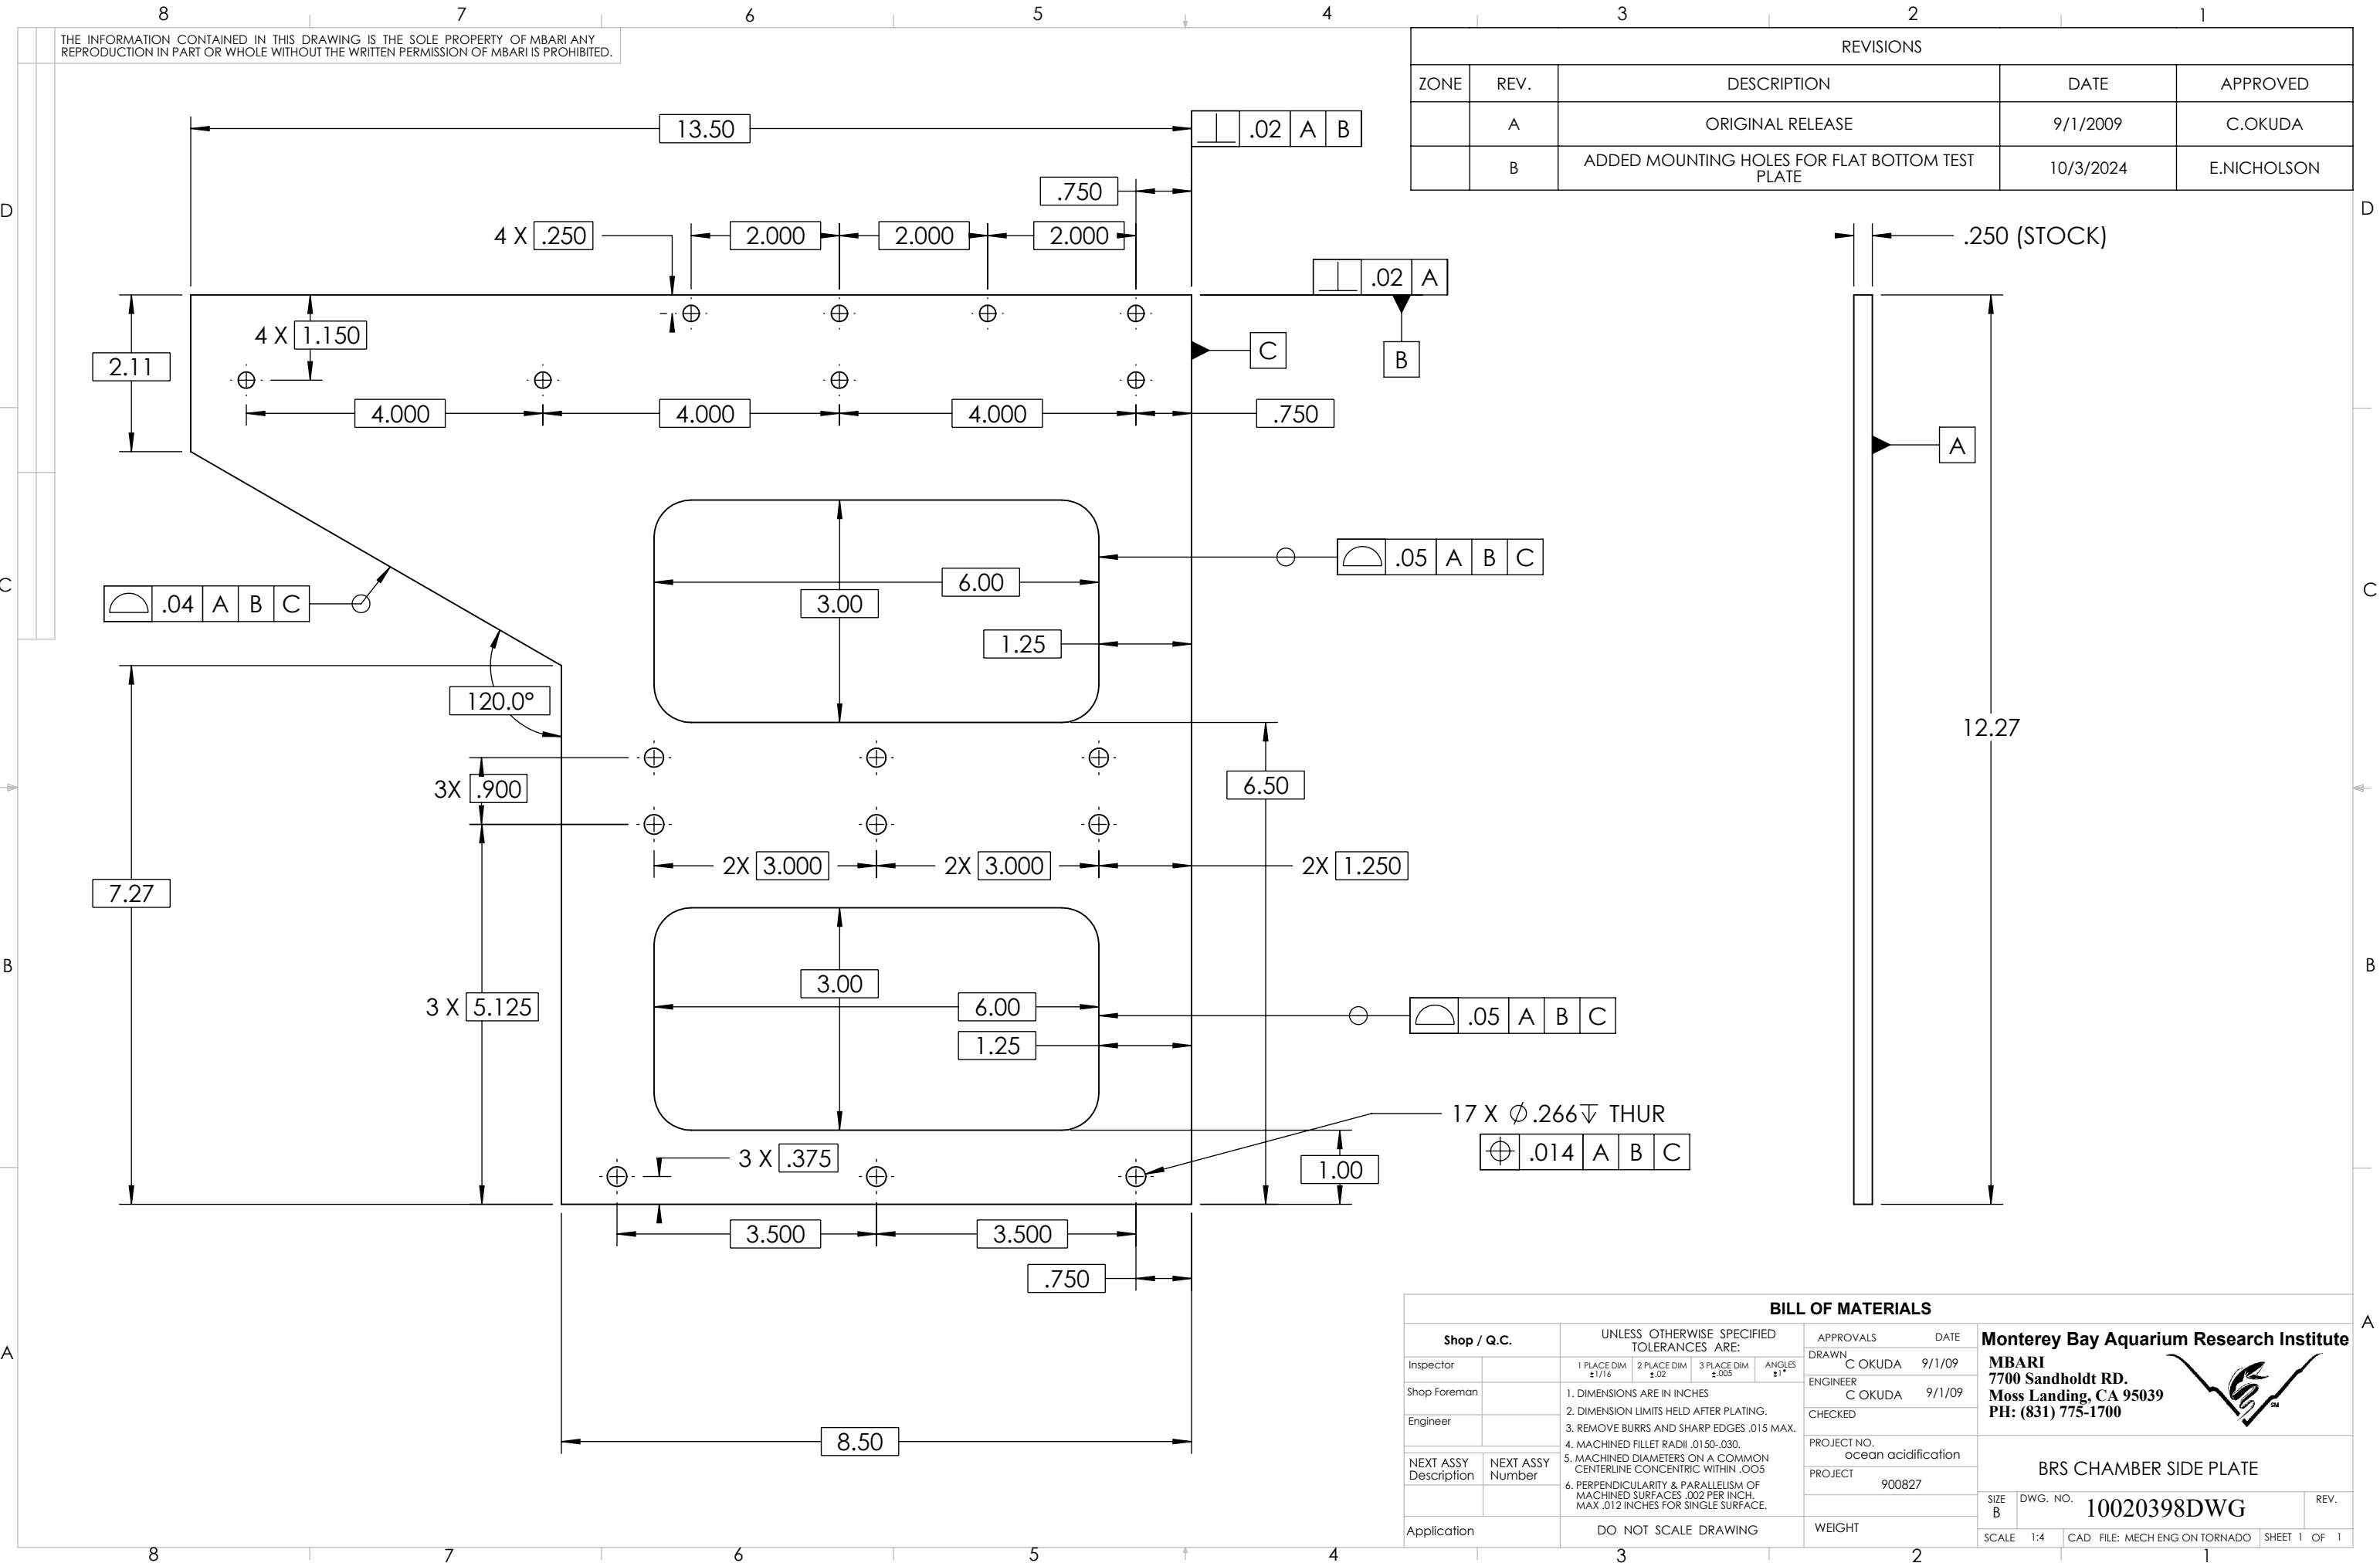

THE INFORMATION CONTAINED IN THIS DRAWING IS THE SOLE PROPERTY OF MBARI ANY REPRODUCTION IN PART OR WHOLE WITHOUT THE WRITTEN PERMISSION OF MBARI IS PROHIBITED.

REVISIONS				
ZONE	REV.	DESCRIPTION	DATE	APPROVED
	A	ORIGINAL RELEASE	9/1/2009	C.OKUDA
	B	ADDED MOUNTING HOLES FOR FLAT BOTTOM TEST PLATE	10/3/2024	E.NICHOLSON

BILL OF MATERIALS				
Shop / Q.C.		UNLESS OTHERWISE SPECIFIED TOLERANCES ARE:		
Inspector		1 PLACE DIM ±1/16	2 PLACE DIM ±.02	3 PLACE DIM ±.005
Shop Foreman		1. DIMENSIONS ARE IN INCHES	ANGLES ±1°	
Engineer		2. DIMENSION LIMITS HELD AFTER PLATING.		
		3. REMOVE BURRS AND SHARP EDGES .015 MAX.		
		4. MACHINED FILLET RADII .0150-.030.		
NEXT ASSY Description	NEXT ASSY Number	5. MACHINED DIAMETERS ON A COMMON CENTERLINE CONCENTRIC WITHIN .005		
		6. PERPENDICULARITY & PARALLELISM OF MACHINED SURFACES .002 PER INCH. MAX .012 INCHES FOR SINGLE SURFACE.		
Application		DO NOT SCALE DRAWING		
		APPROVALS	DATE	
		DRAWN	C OKUDA	9/1/09
		ENGINEER	C OKUDA	9/1/09
		CHECKED		
		PROJECT NO.	ocean acidification	
		PROJECT	900827	
		WEIGHT		
		SIZE	B	
		DWG. NO.	10020398DWG	
		SCALE	1:4	
		CAD FILE:	MECH ENG ON TORNADO	
		SHEET	1	OF 1

Monterey Bay Aquarium Research Institute
MBARI
7700 Sandholdt RD.
Moss Landing, CA 95039
PH: (831) 775-1700



BRS CHAMBER SIDE PLATE