



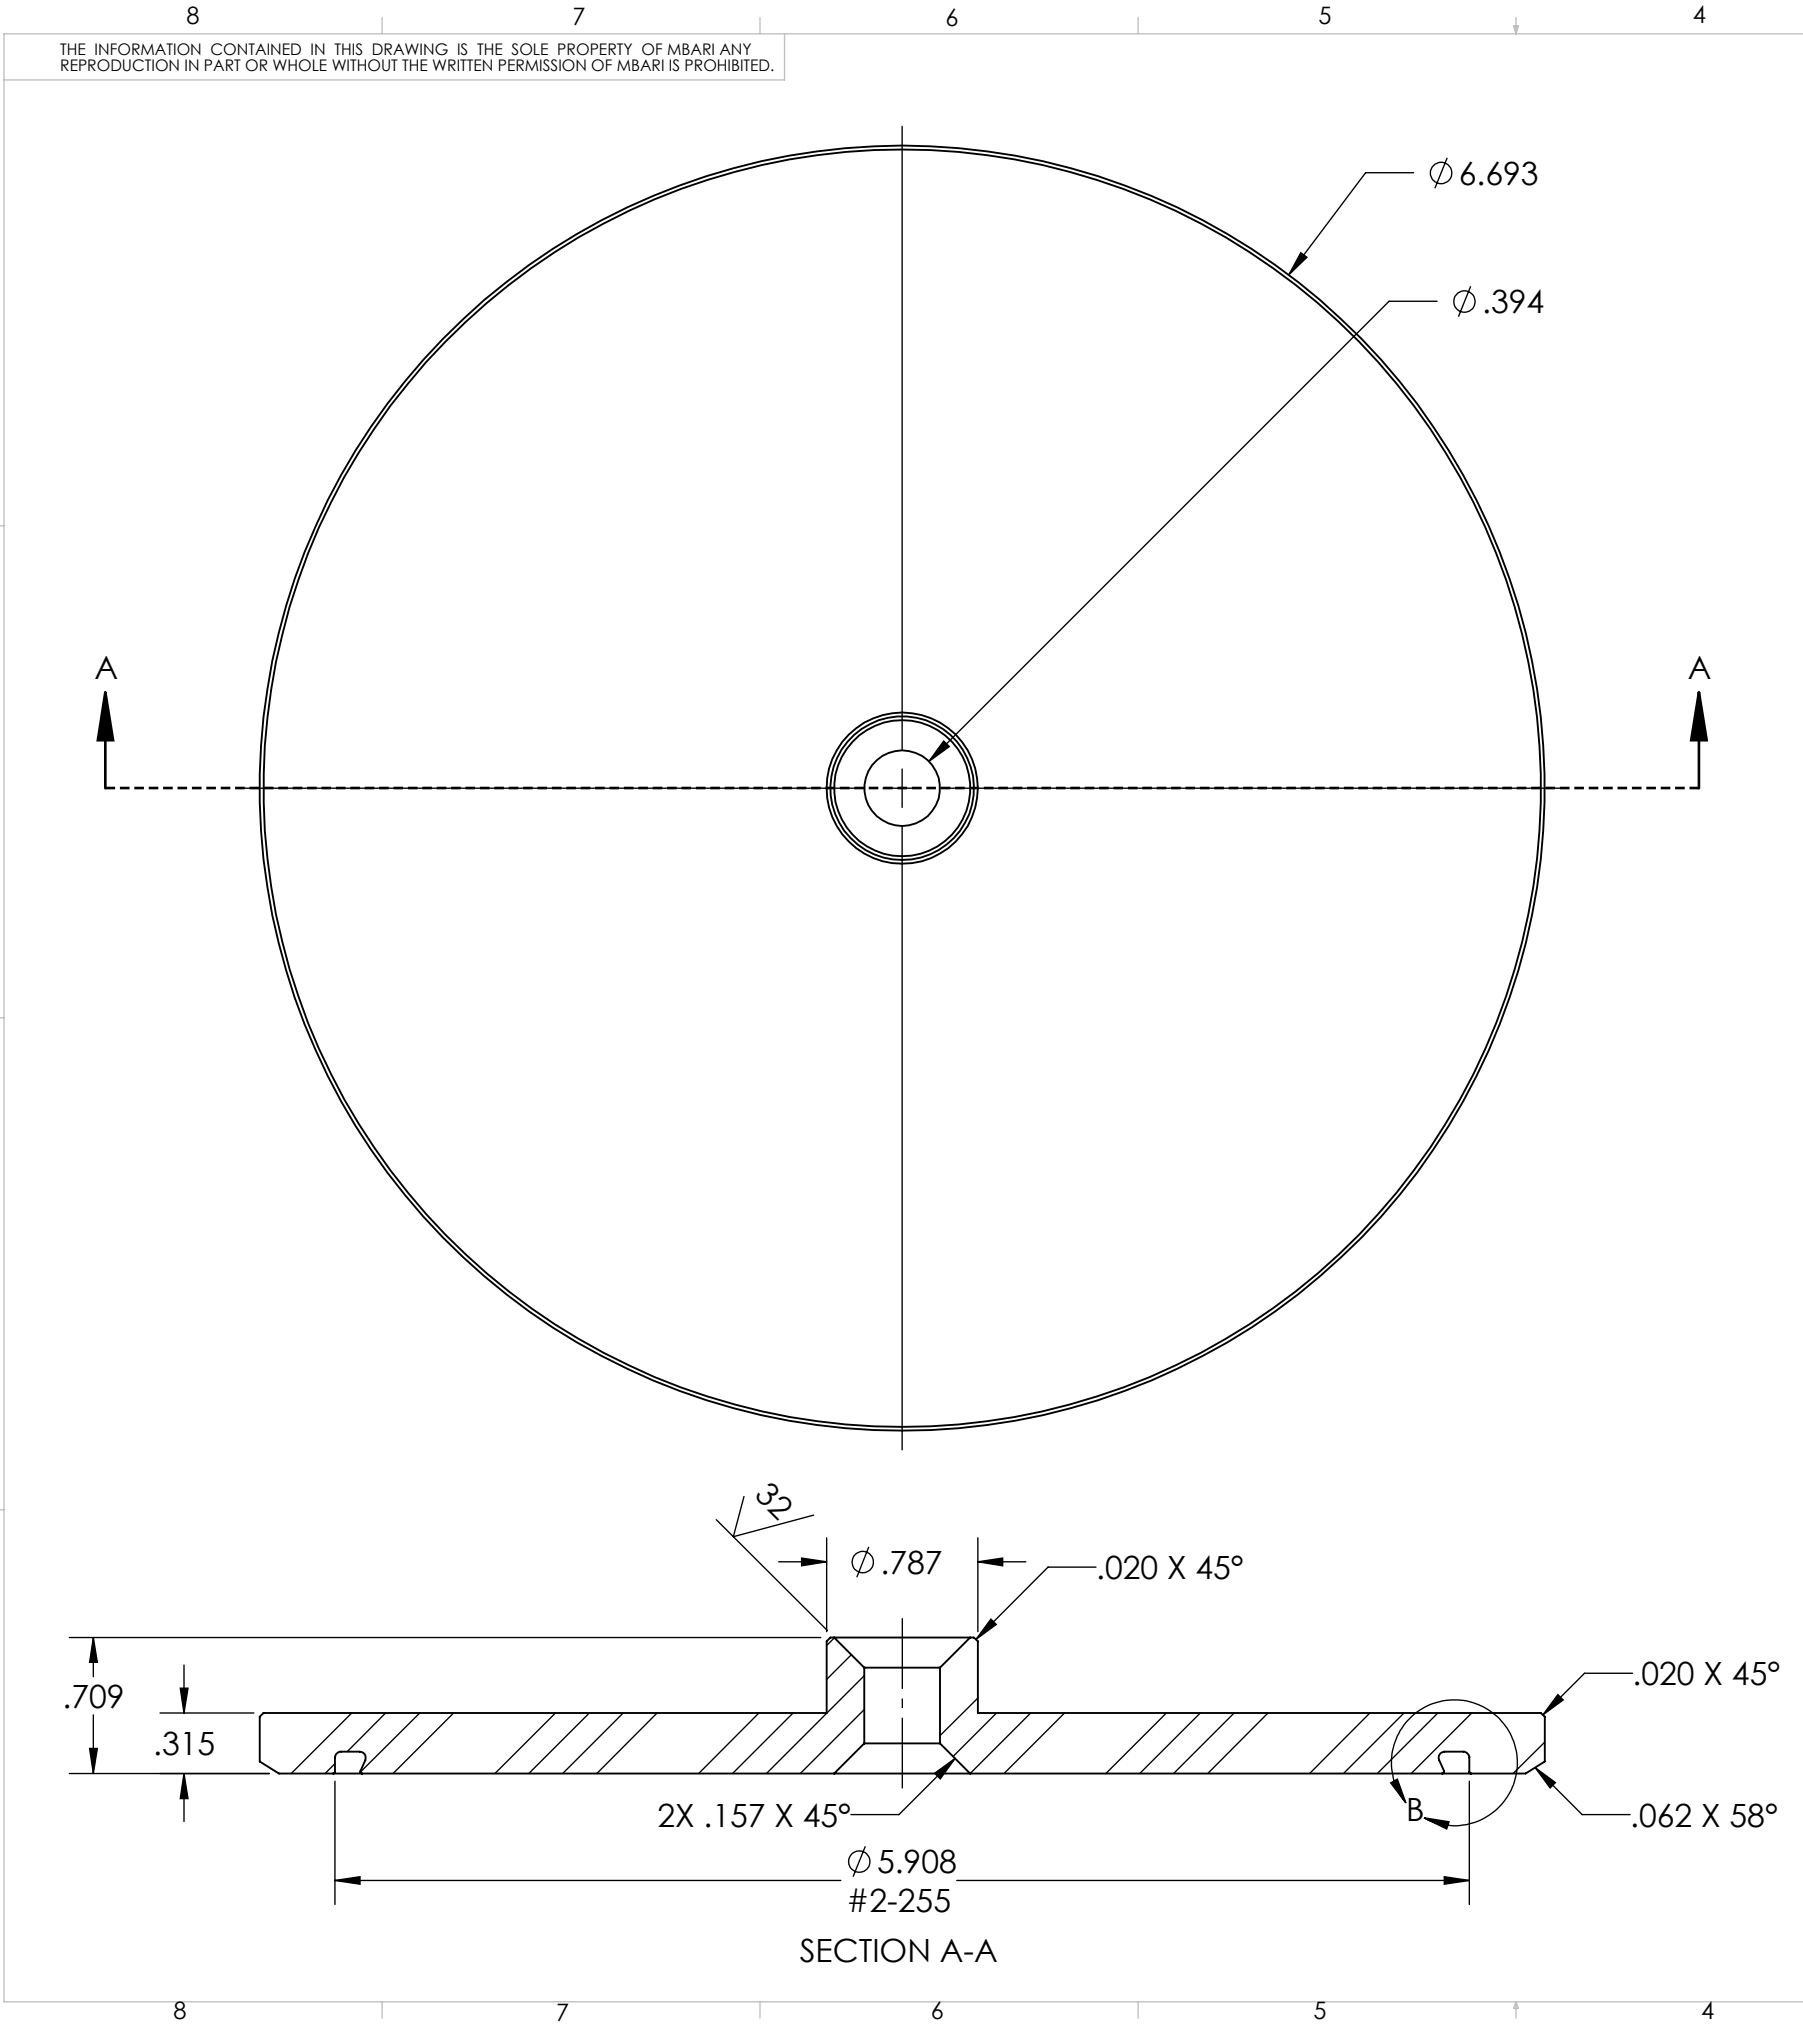

REVISIONS				
ZONE	REV.	DESCRIPTION	DATE	APPROVED
	A	ORIGINAL RELEASE	04/23/2025	EN

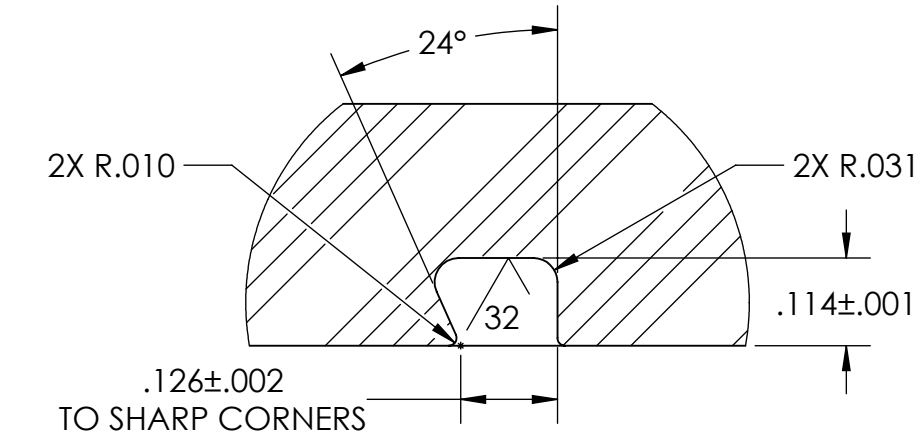

UNLESS OTHERWISE SPECIFIED				APPROVALS	DATE	MONTEREY BAY AQUARIUM RESEARCH INSTITUTE		
1 PLACE DIM ±1/16	2 PLACE DIM ±.02	3 PLACE DIM ±.005	ANGLES ±1°	DRAWN: ENOCH NICHOLSON	08/15/2024			
- DIMENSIONS ARE IN INCHES. - DIMENSION LIMITS HELD AFTER PLATING. - REMOVE BURRS AND SHARP EDGES .015 MAX. - MACHINED FILLET RADII .015-.030. - $\text{⌀} \pm .005$ FOR MACHINED DIAMETERS SHARING A CENTERLINE. - ⊥ & // OF MACHINED SURFACES .002 PER INCH. MAX. .012 INCHES FOR SINGLE SURFACE. - Ⓢ ON MACHINED SURFACES - Ⓢ ON DRILLED HOLES				CHECKED:		MBARI 7700 SANDHOLDT RD. MOSS LANDING, CA 95039 PH: (831) 775-1700		
				PROJECT:				
				MATERIAL:	POLYETHERETHERKETONE (PEEK)	BRS CHAMBER TOP		
				VOLUME:				
DO NOT SCALE DRAWING				WEIGHT:		SIZE B	DWG. NO. 100222543	REV. A
						SCALE 1:1		SHEET 1 OF 1