

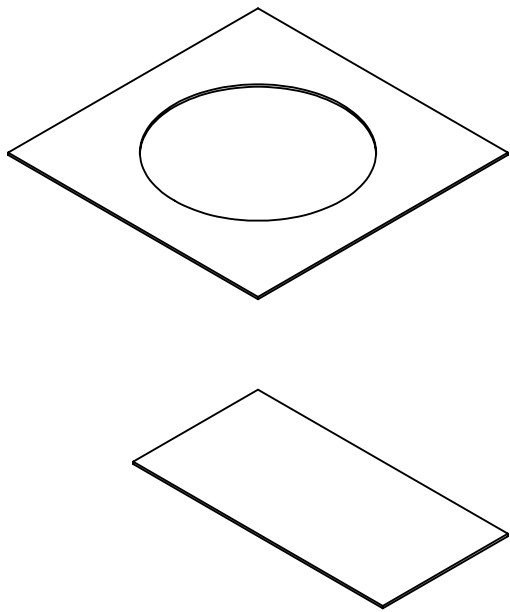
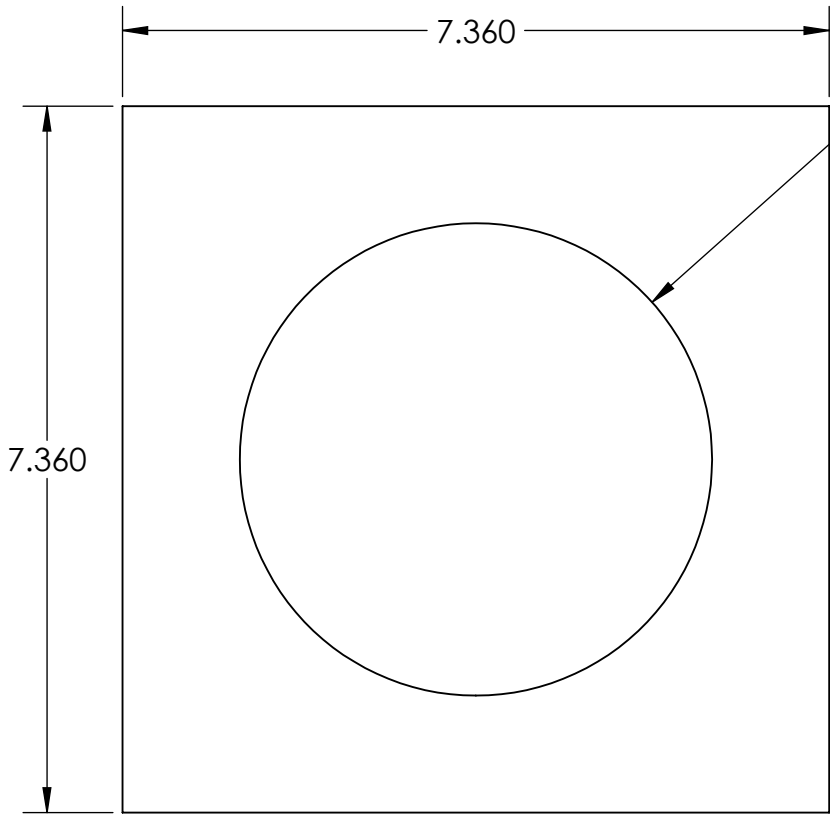


THE INFORMATION CONTAINED IN THIS DRAWING IS THE SOLE PROPERTY OF MBARI ANY REPRODUCTION IN PART OR WHOLE WITHOUT THE WRITTEN PERMISSION OF MBARI IS PROHIBITED.


REVISIONS				
ZONE	REV.	DESCRIPTION	DATE	APPROVED
	A	ORIGINAL RELEASE	05/15/2025	EN

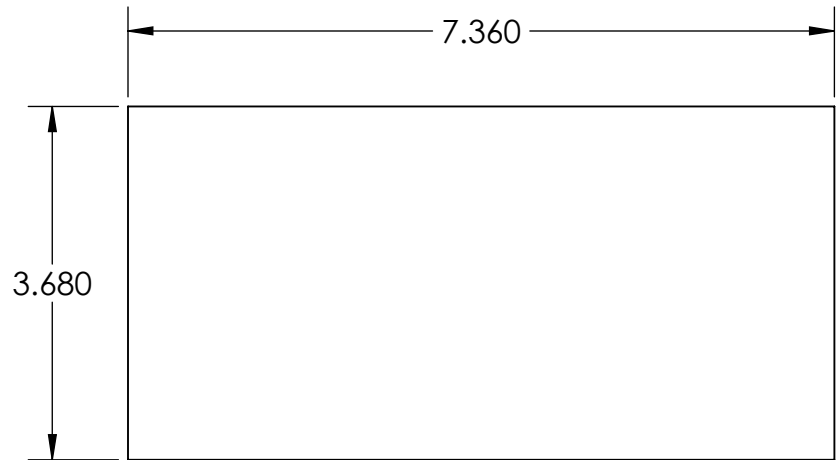

SCALE 1:4

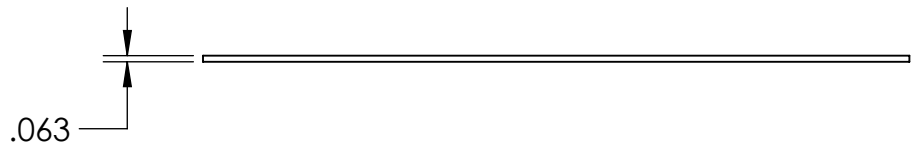

100222529-1 FIXED

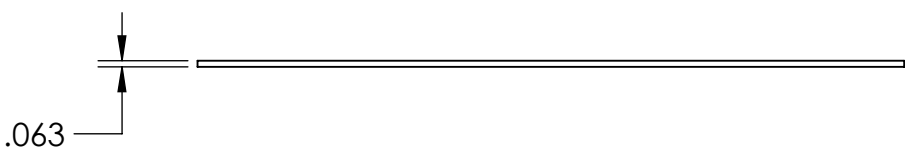

100222529-2 SLIDING

UNLESS OTHERWISE SPECIFIED				APPROVALS		DATE		MONTEREY BAY AQUARIUM RESEARCH INSTITUTE MBARI 7700 SANDHOLDT RD. MOSS LANDING, CA 95039 PH: (831) 775-1700 BRS WIPER PAD			
1 PLACE DIM ±1/16	2 PLACE DIM ±.02	3 PLACE DIM ±.005	ANGLES ±1°	DRAWN: ENOCH NICHOLSON		03/12/2025					
DIMENSIONS ARE IN INCHES. - DIMENSION LIMITS HELD AFTER PLATING. - REMOVE BURRS AND SHARP EDGES .015 MAX. - MACHINED FILLET RADII .015-0.30. - Ⓢ .005 FOR MACHINED DIAMETERS SHARING A C - $\text{1} \times \text{1} \text{ } \text{1} \text{ } \text{1}$ OF MACHINED SURFACES .002 PER INCH. MAX .012 INCHES FOR SINGLE SURFACE. - ✓ ON MACHINED SURFACES - ✓ ON DRILLED HOLES				CHECKED:							
				PROJECT: 901007							
				MATERIAL: WOOL FELT							
				VOLUME: 2.197IN^3							
				WEIGHT: 0.027LB							
DO NOT SCALE DRAWING						SIZE B		DWG. NO. 100222529		REV. A	
						SCALE 1:2				SHEET 1 OF 2	

