


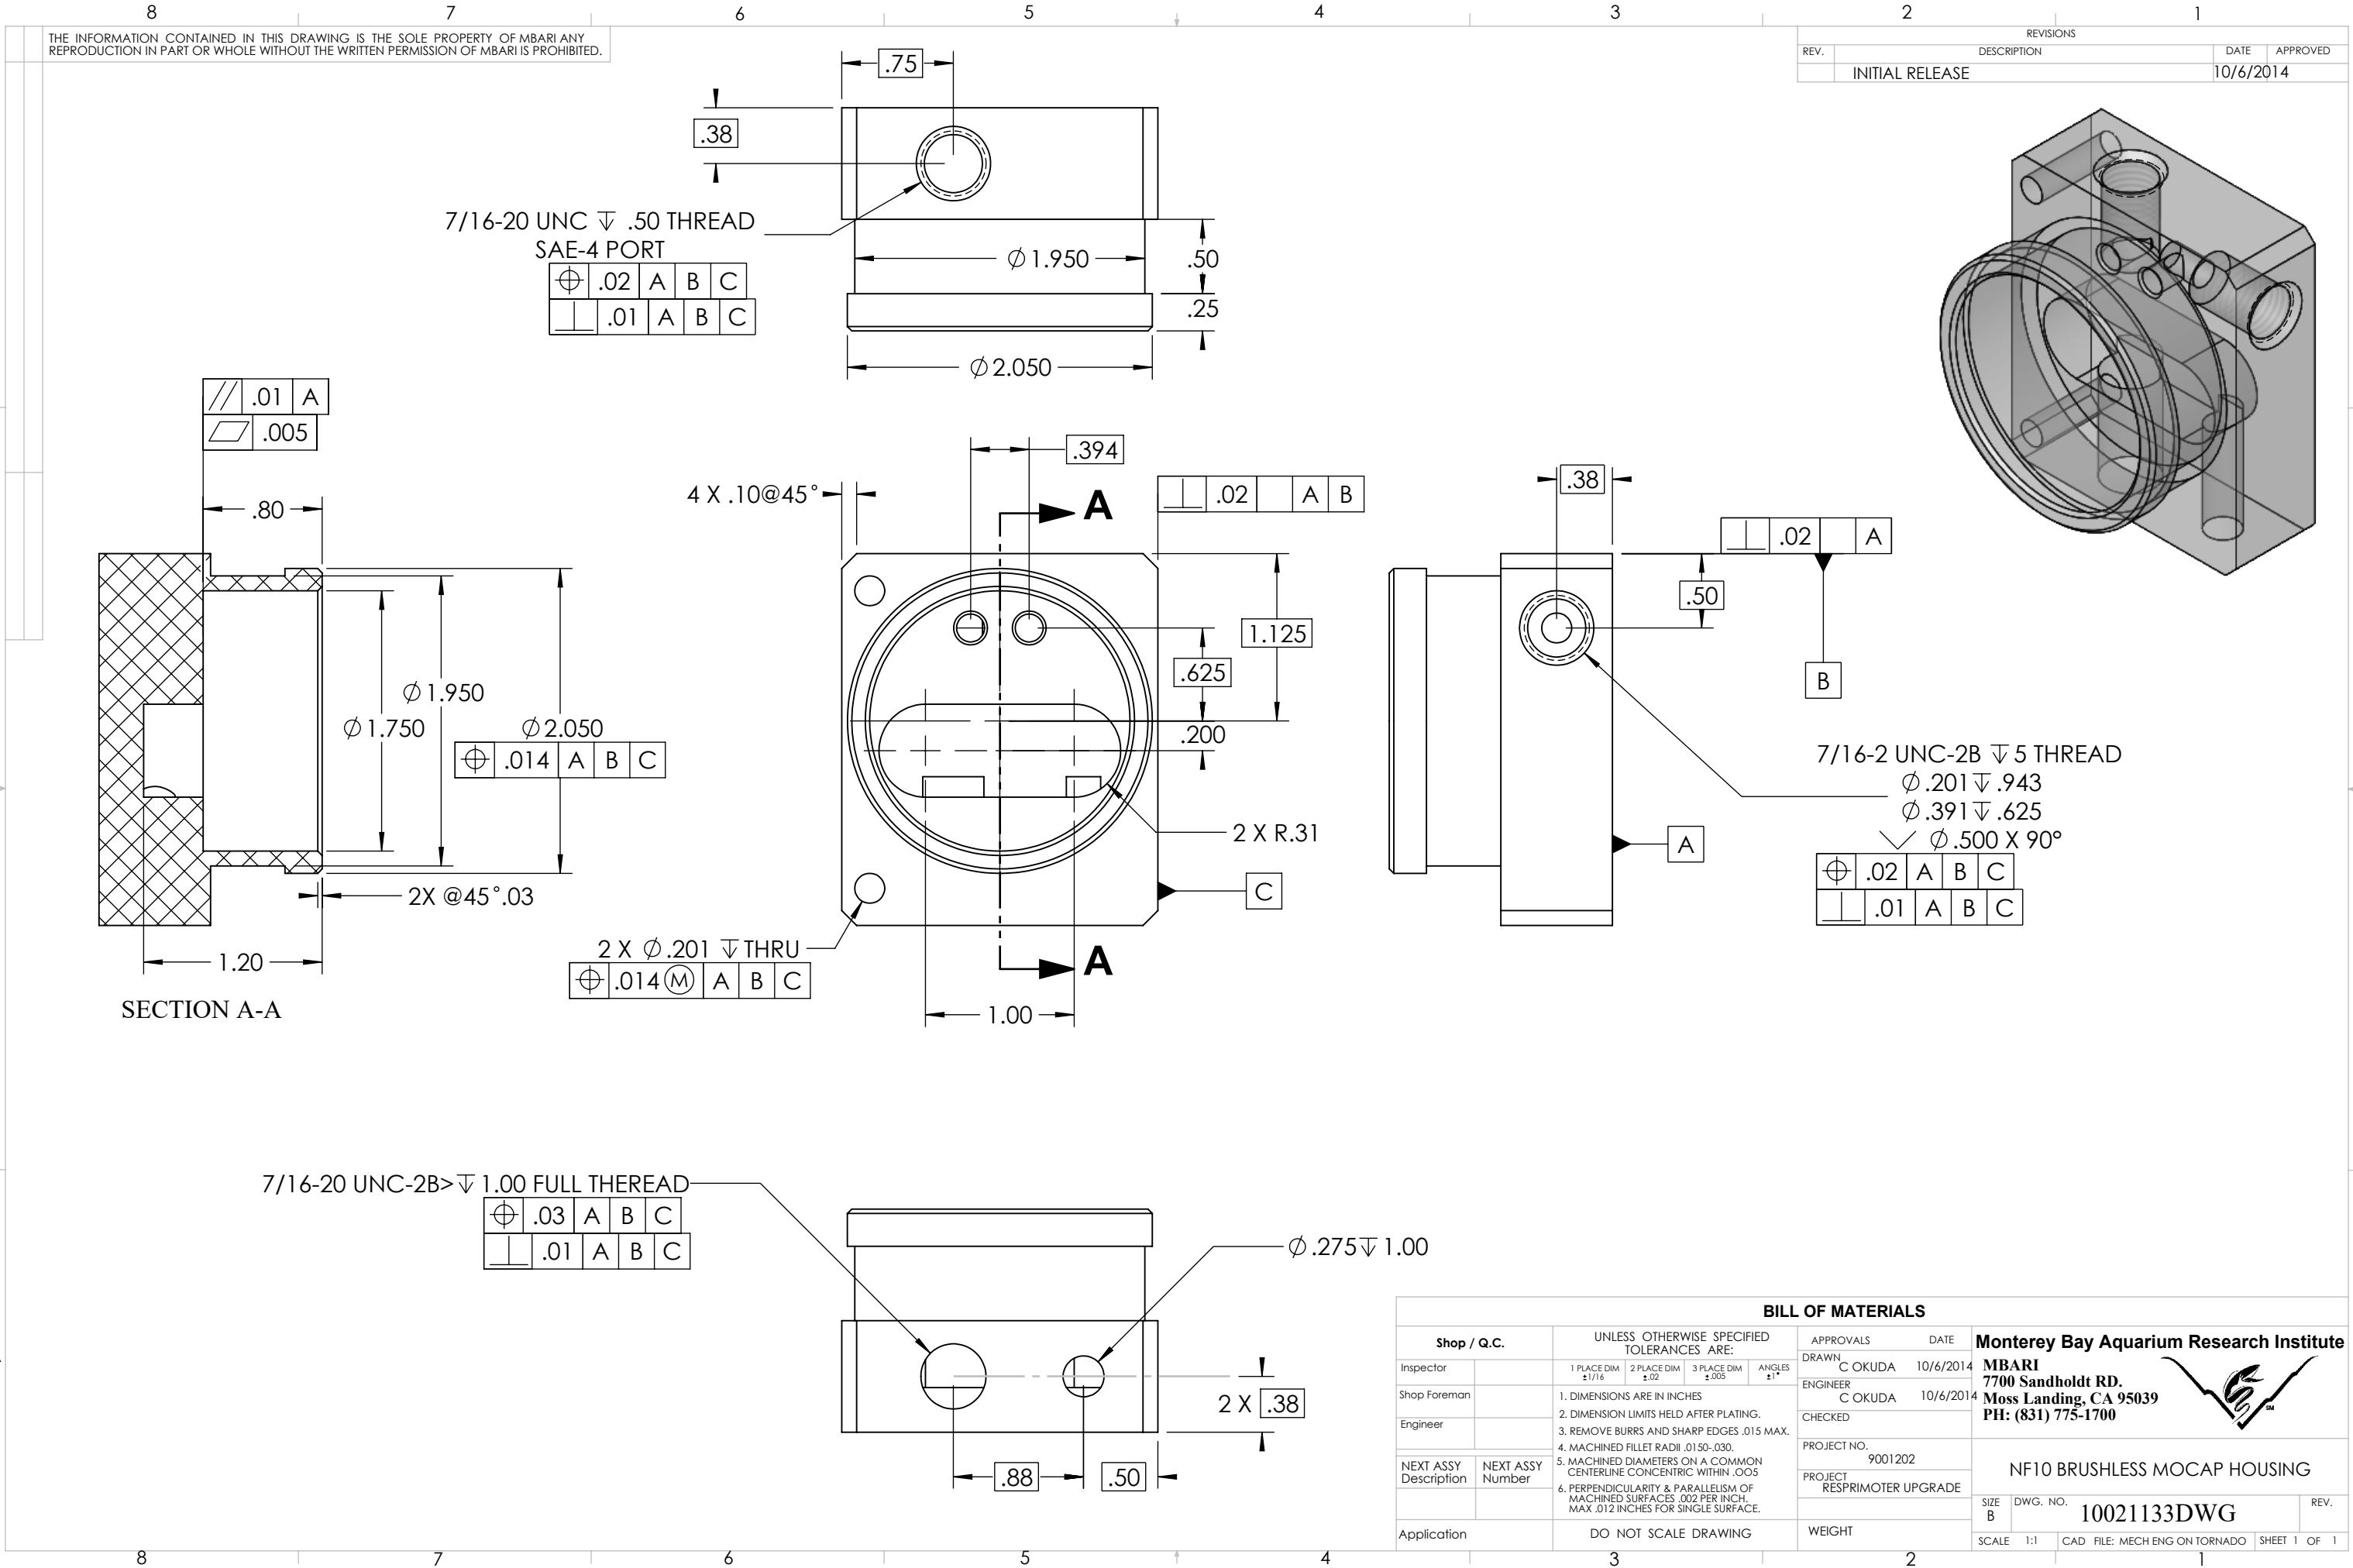

THE INFORMATION CONTAINED IN THIS DRAWING IS THE SOLE PROPERTY OF MBARI ANY REPRODUCTION IN PART OR WHOLE WITHOUT THE WRITTEN PERMISSION OF MBARI IS PROHIBITED.

REVISIONS			
REV.	DESCRIPTION	DATE	APPROVED
	INITIAL RELEASE	10/6/2014	

BILL OF MATERIALS			
Shop / Q.C.		APPROVALS	DATE
Inspector		DRAWN C OKUDA	10/6/2014
Shop Foreman		ENGINEER C OKUDA	10/6/2014
Engineer		CHECKED	
NEXT ASSY Description	NEXT ASSY Number	PROJECT NO. 9001202	
		PROJECT RESPIROMETER UPGRADE	
		WEIGHT	
Application		DO NOT SCALE DRAWING	

UNLESS OTHERWISE SPECIFIED TOLERANCES ARE:			
1 PLACE DIM ±1/16	2 PLACE DIM ±.02	3 PLACE DIM ±.005	ANGLES ±1°
1. DIMENSIONS ARE IN INCHES			
2. DIMENSION LIMITS HELD AFTER PLATING.			
3. REMOVE BURRS AND SHARP EDGES .015 MAX.			
4. MACHINED FILLET RADII .0150-.030.			
5. MACHINED DIAMETERS ON A COMMON CENTERLINE CONCENTRIC WITHIN .005			
6. PERPENDICULARITY & PARALLELISM OF MACHINED SURFACES .002 PER INCH. MAX .012 INCHES FOR SINGLE SURFACE.			

Monterey Bay Aquarium Research Institute			
MBARI			
7700 Sandholdt RD.			
Moss Landing, CA 95039			
PH: (831) 775-1700			
NF10 BRUSHLESS MOCAP HOUSING			
SIZE B	DWG. NO. 10021133DWG	REV.	
SCALE 1:1	CAD FILE: MECH ENG ON TORNADO	SHEET 1	OF 1