

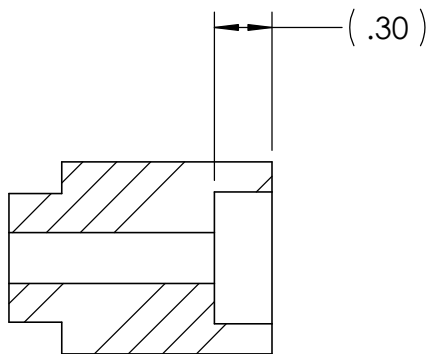
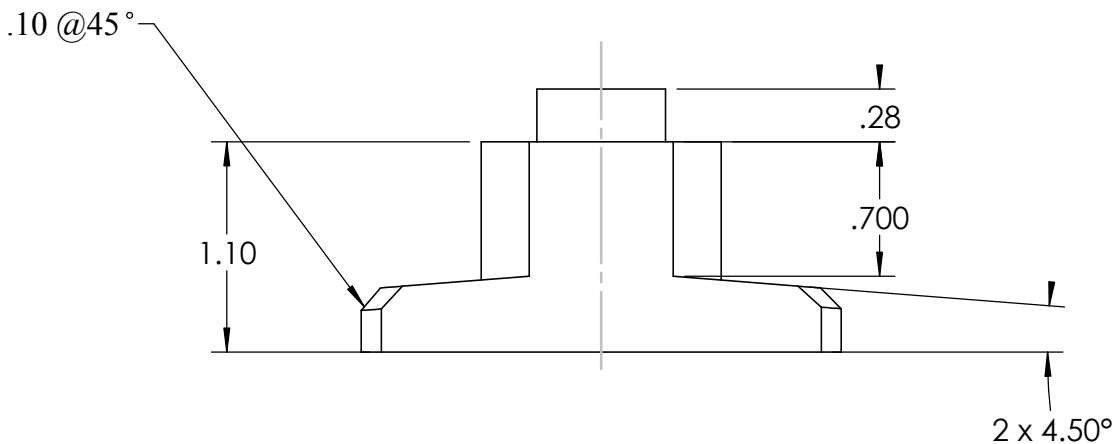
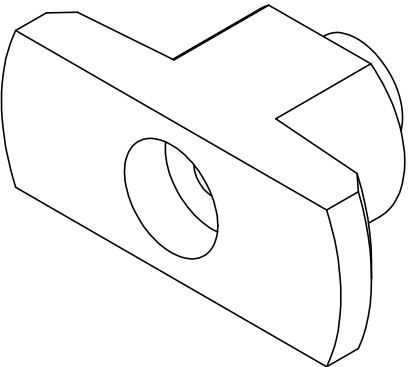
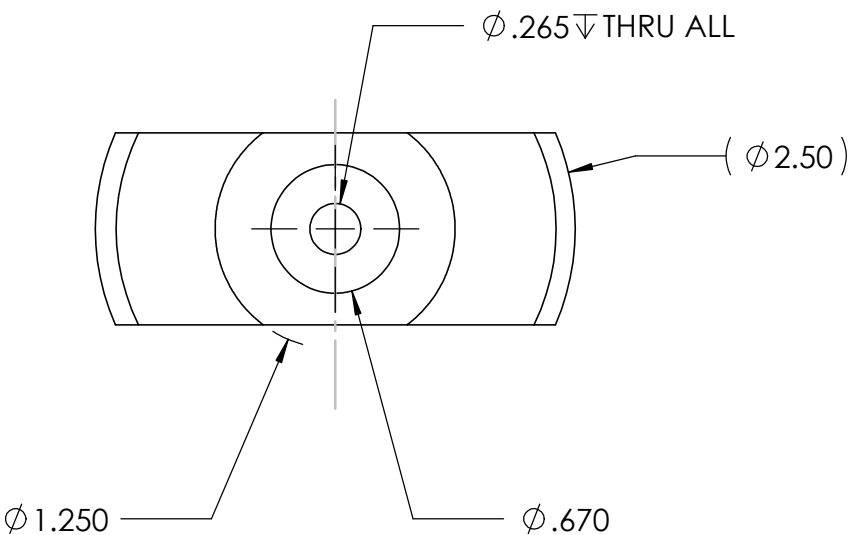


THE INFORMATION CONTAINED IN THIS DRAWING IS THE SOLE PROPERTY OF MBARI ANY REPRODUCTION IN PART OR WHOLE WITHOUT THE WRITTEN PERMISSION OF MBARI IS PROHIBITED.

REVISIONS			
REV.	DESCRIPTION	DATE	APPROVED
	INITIAL RELEASE	2/11/10	
A	change top profile to round	10/21/2013	

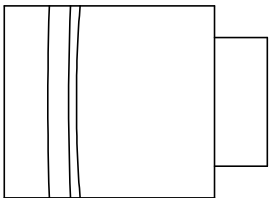

SECTION A-A
SCALE 1 : 1

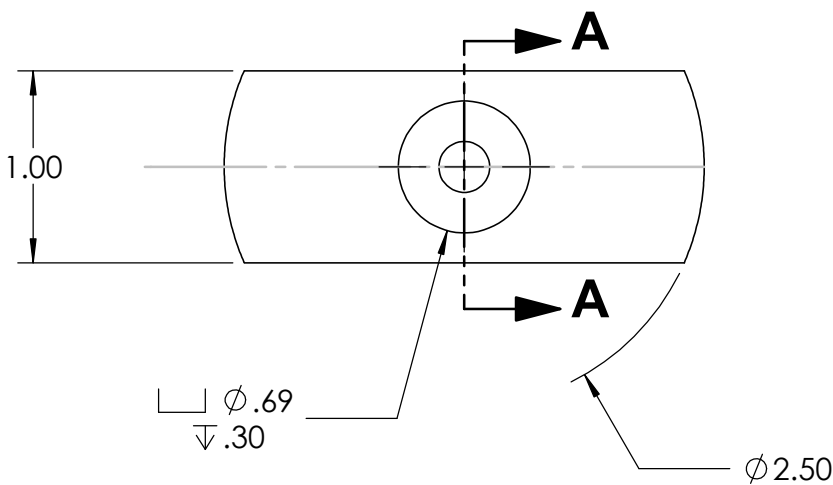

16 EACH delrin, black

Shop / Q.C.					UNLESS OTHERWISE SPECIFIED TOLERANCES ARE:				APPROVALS		DATE		Monterey Bay Aquarium Research Institute				
Inspector		1 PLACE DIM ±1/16	2 PLACE DIM ±.02	3 PLACE DIM ±.005	ANGLES ±1°	DRAWN	C OKUDA	2/11/10	MBARI 7700 Sandholdt RD. Moss Landing, CA 95039 PH: (831) 775-1700 								
Shop Foreman		1. DIMENSIONS ARE IN INCHES 2. DIMENSION LIMITS HELD AFTER PLATING. 3. REMOVE BURRS AND SHARP EDGES .015 MAX. 4. MACHINED FILLET RADI .0150-.030. 5. MACHINED DIAMETERS ON A COMMON CENTERLINE CONCENTRIC WITHIN .005 6. PERPENDICULARITY & PARALLELISM OF MACHINED SURFACES .002 PER INCH, MAX. .012 INCHES FOR SINGLE SURFACE.				ENGINEER	C OKUDA	2/11/10									
Engineer						CHECKED											
NEXT ASSY Description	NEXT ASSY Number					PROJECT NO.									900827		
						PROJECT		ocean acidification		T LID LOCK							
Application		DO NOT SCALE DRAWING				WEIGHT											
										SIZE B		DWG. NO.		10020463DWG		REV. A	
										SCALE 2:1		CAD FILE: MECH ENG ON TORNADO		SHEET 1 OF 1			