

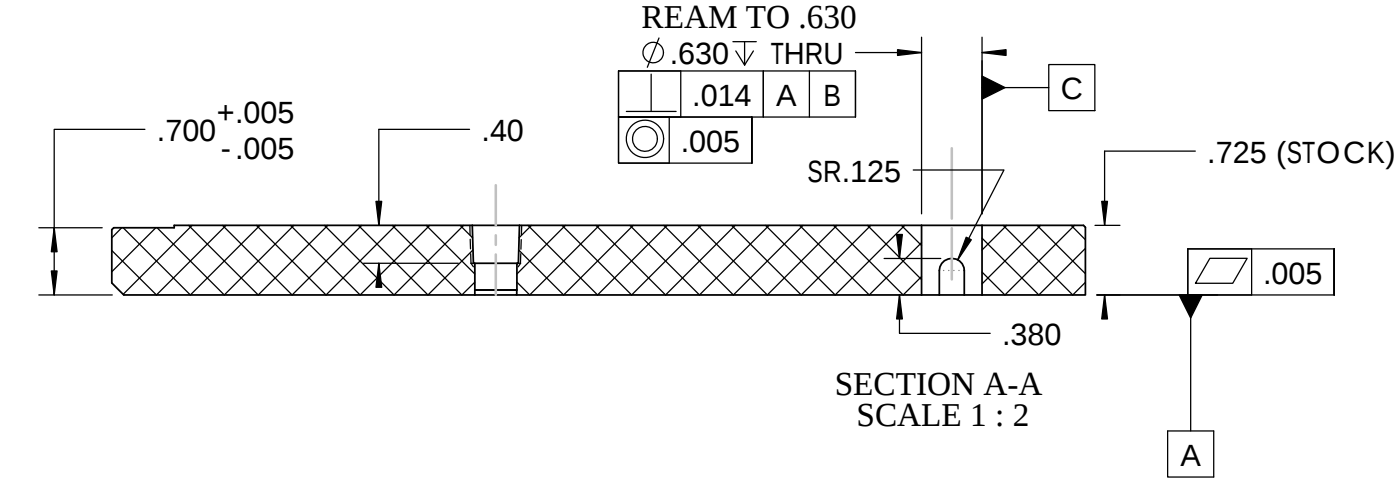
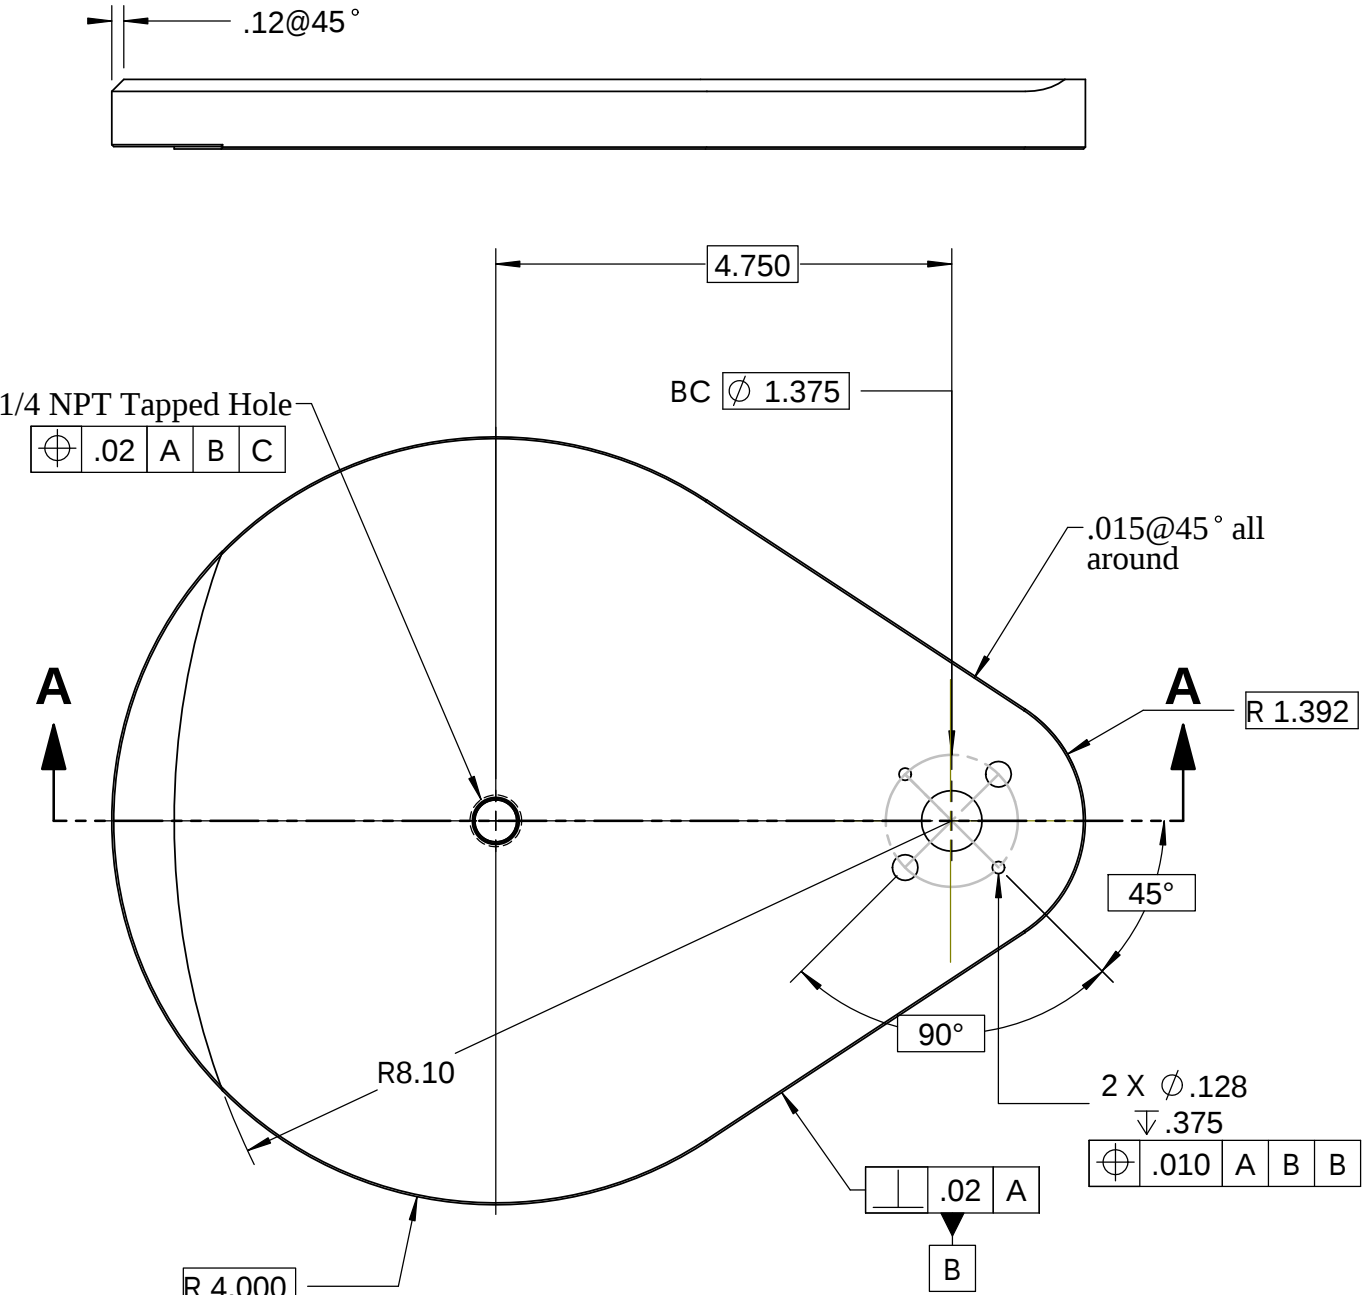


THE INFORMATION CONTAINED IN THIS DRAWING IS THE SOLE PROPERTY OF MBARI ANY REPRODUCTION IN PART OR WHOLE WITHOUT THE WRITTEN PERMISSION OF MBARI IS PROHIBITED.

REVISIONS			
REV.	DESCRIPTION	DATE	APPROVED
	INITIAL RELEASE	1/27/10	
A	add rear pocket, change cone depth	5/5/2010	

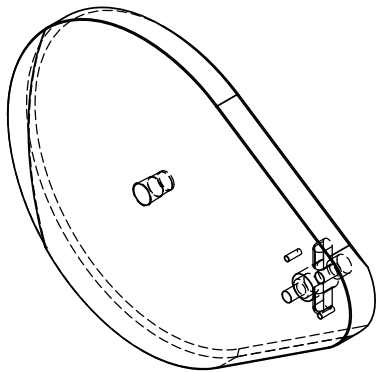

2 X ϕ .266 ∇ THRU
 ϕ .438 ∇ .3
 ϕ .010 A B C

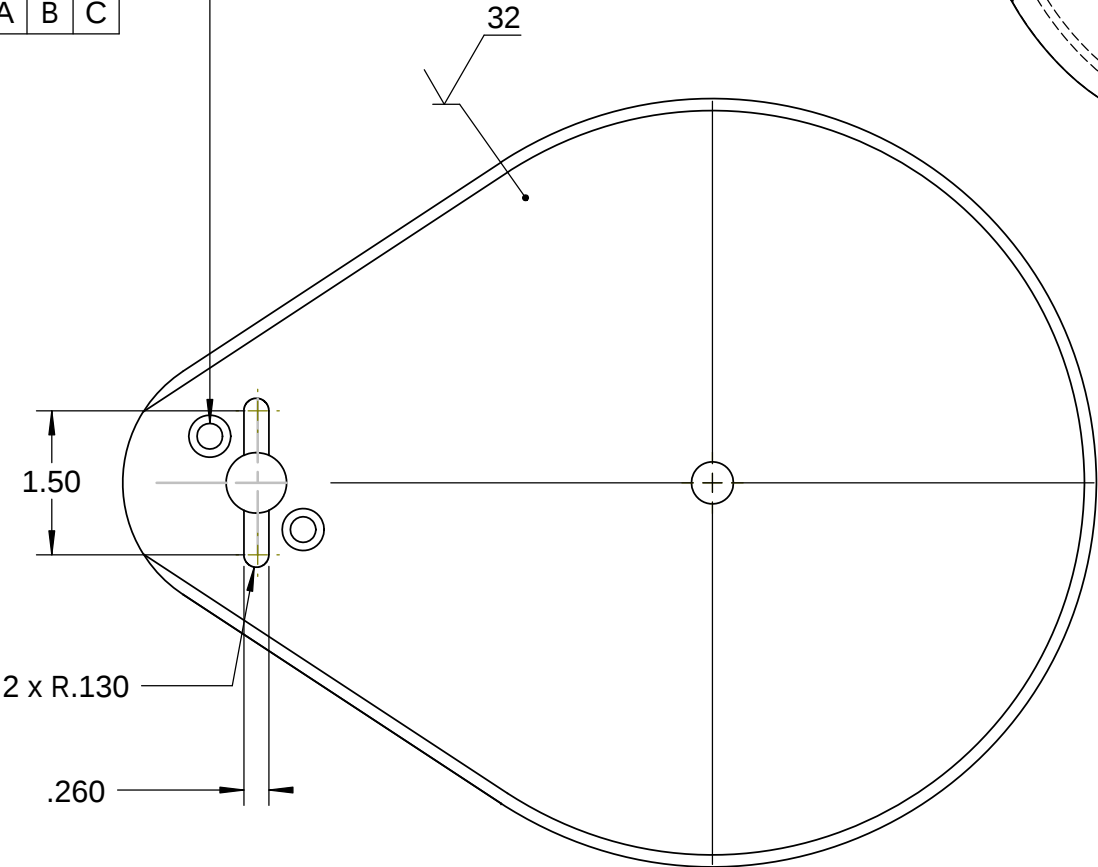

Cast Acrylic Sheet

BILL OF MATERIALS			
Shop / Q.C.		APPROVALS	DATE
Inspector		DRAWN C OKUDA	1/27/10
Shop Foreman		ENGINEER C OKUDA	1/27/10
Engineer		CHECKED	
NEXT ASSY Description	NEXT ASSY Number	PROJECT NO. 900827	
		PROJECT ocean acidification	
Application	DO NOT SCALE DRAWING	WEIGHT	
		SCALE 1:4	CAD FILE: MECH ENG ON TORNADO
		SHEET 1 OF 2	

Monterey Bay Aquarium Research Institute
MBARI
7700 Sandholdt RD.
Moss Landing, CA 95039
PH: (831) 775-1700



PEEK D-SAMPLER BOTTOM DOOR

SIZE B DWG. NO. 10020434DWG REV. A

