


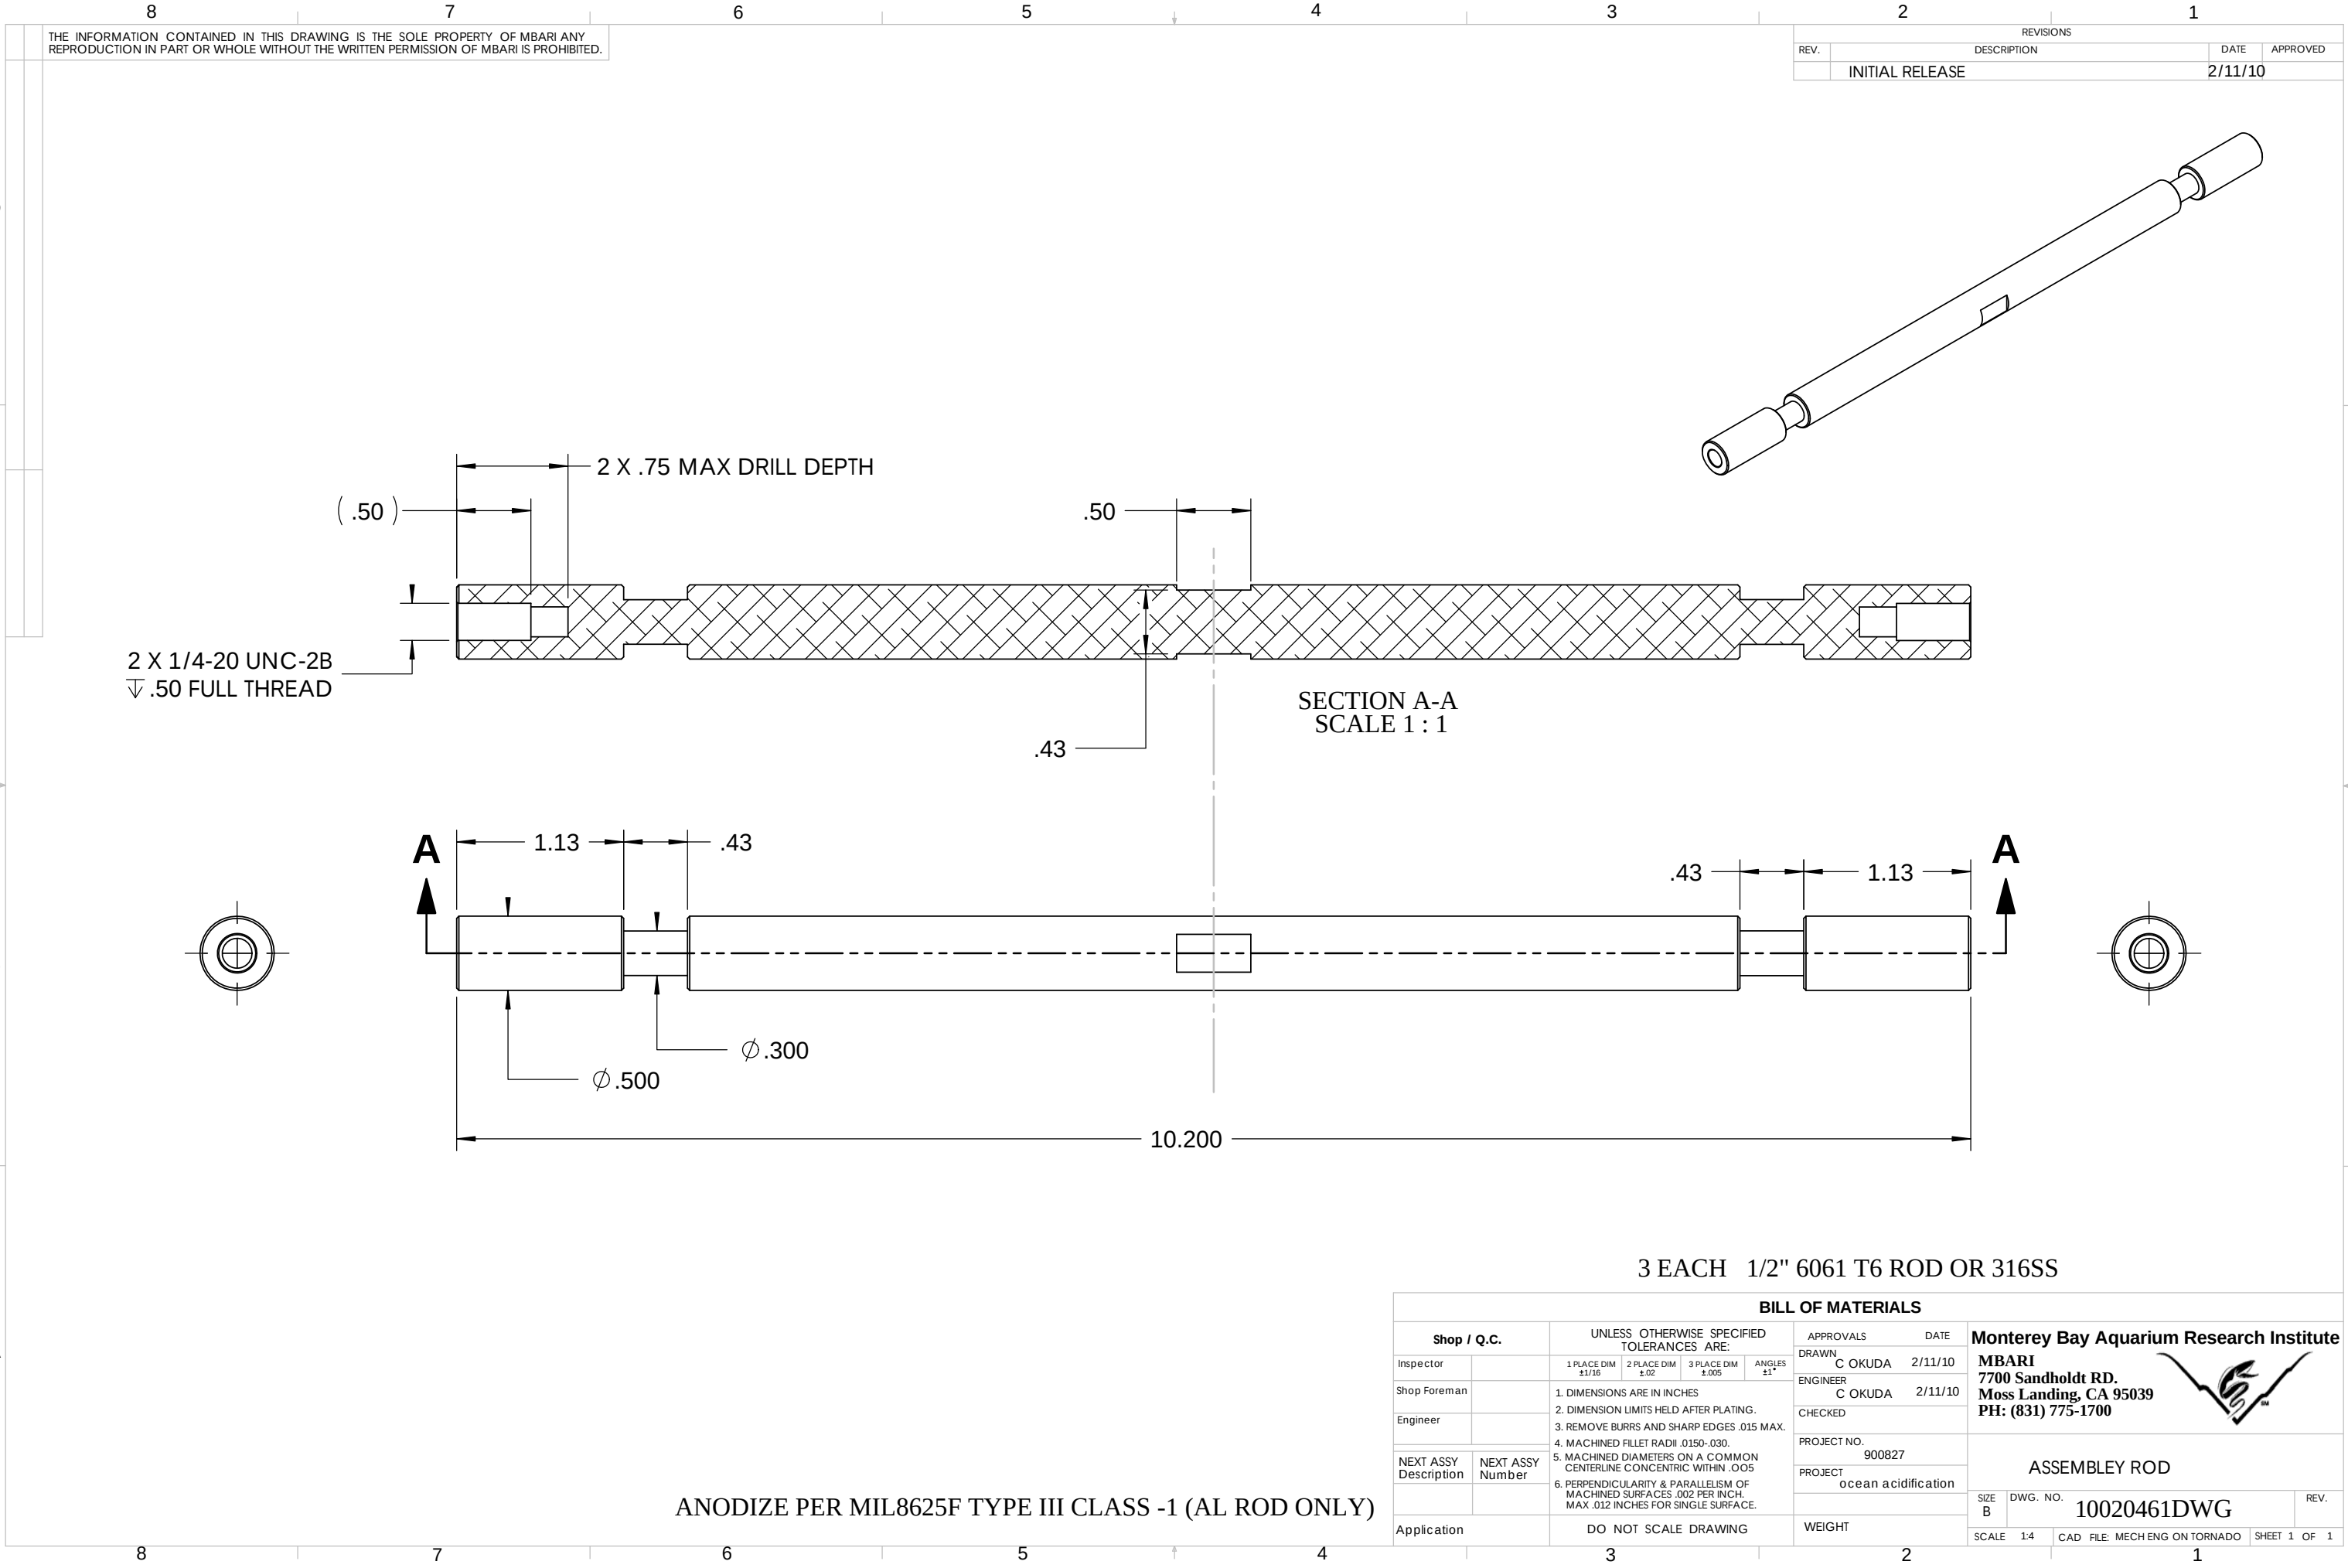

THE INFORMATION CONTAINED IN THIS DRAWING IS THE SOLE PROPERTY OF MBARI ANY REPRODUCTION IN PART OR WHOLE WITHOUT THE WRITTEN PERMISSION OF MBARI IS PROHIBITED.

REVISIONS			
REV.	DESCRIPTION	DATE	APPROVED
	INITIAL RELEASE	2/11/10	

SECTION A-A
SCALE 1 : 1

3 EACH 1/2" 6061 T6 ROD OR 316SS

ANODIZE PER MIL8625F TYPE III CLASS -1 (AL ROD ONLY)

BILL OF MATERIALS									
Shop / Q.C.		UNLESS OTHERWISE SPECIFIED TOLERANCES ARE:				APPROVALS	DATE	Monterey Bay Aquarium Research Institute MBARI 7700 Sandholdt RD. Moss Landing, CA 95039 PH: (831) 775-1700 	
Inspector		1 PLACE DIM ±1/16	2 PLACE DIM ±.02	3 PLACE DIM ±.005	ANGLES ±1°	DRAWN C OKUDA	2/11/10		
Shop Foreman		1. DIMENSIONS ARE IN INCHES 2. DIMENSION LIMITS HELD AFTER PLATING. 3. REMOVE BURRS AND SHARP EDGES .015 MAX. 4. MACHINED FILLET RADII .0150-.030. 5. MACHINED DIAMETERS ON A COMMON CENTERLINE CONCENTRIC WITHIN .005 6. PERPENDICULARITY & PARALLELISM OF MACHINED SURFACES .002 PER INCH. MAX .012 INCHES FOR SINGLE SURFACE.				ENGINEER C OKUDA	2/11/10		
Engineer						CHECKED			
NEXT ASSY Description	NEXT ASSY Number					PROJECT NO. 900827		ASSEMBLY ROD	
						PROJECT ocean acidification			
Application		DO NOT SCALE DRAWING				WEIGHT		SIZE B	DWG. NO. 10020461DWG
								SCALE 1:4	CAD FILE: MECH ENG ON TORNADO
								SHEET 1 OF 1	REV.