
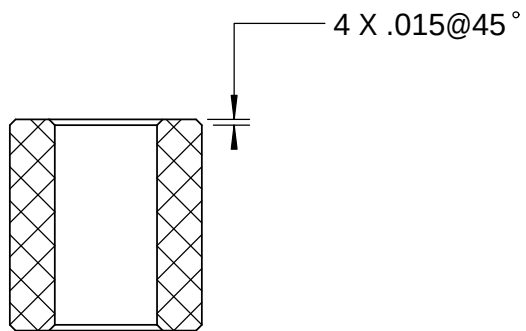
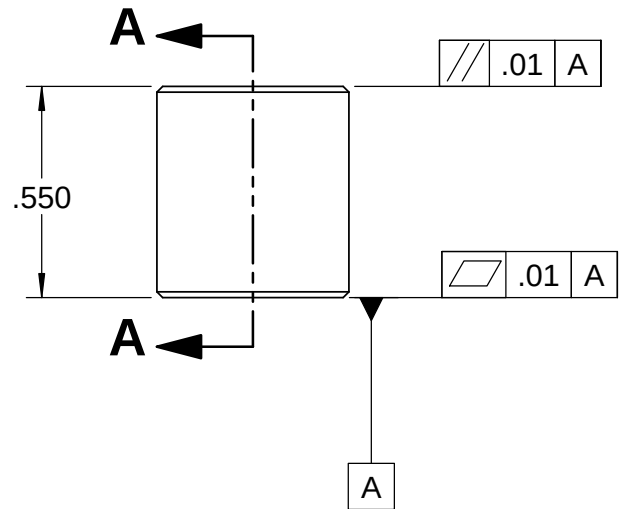
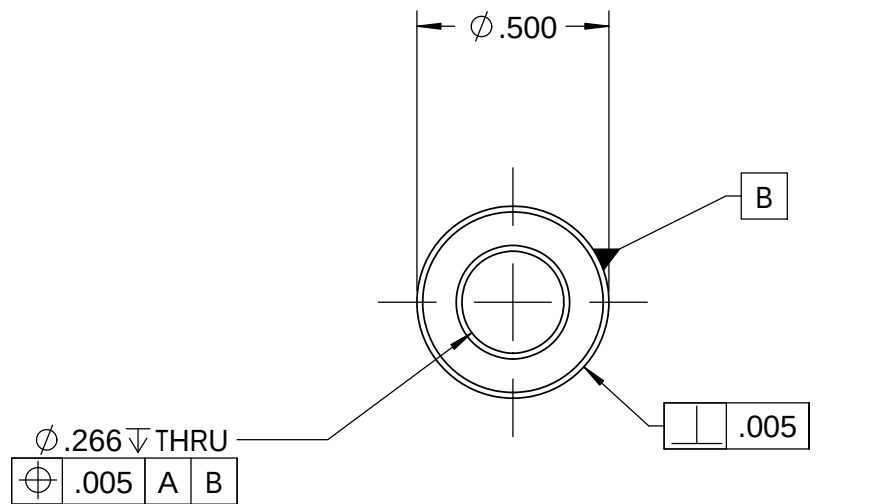


REVISIONS			
REV.	DESCRIPTION	DATE	APPROVED
	INITIAL RELEASE	1/27/10	

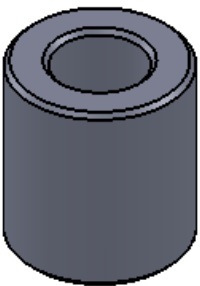

SECTION A-A
SCALE 2 : 1

8 EACH DELRIN, WHITE

BILL OF MATERIALS								
Shop / Q.C.		UNLESS OTHERWISE SPECIFIED TOLERANCES ARE:			APPROVALS DATE		Monterey Bay Aquarium Research Institute MBARI 7700 Sandholdt RD. Moss Landing, CA 95039 PH: (831) 775-1700 	
Inspector		1 PLACE DIM ±1/16	2 PLACE DIM ±.02	3 PLACE DIM ±.005	ANGLES ±1°	DRAWN C OKUDA 3/6/2013		
Shop Foreman		1. DIMENSIONS ARE IN INCHES 2. DIMENSION LIMITS HELD AFTER PLATING. 3. REMOVE BURRS AND SHARP EDGES .015 MAX. 4. MACHINED FILLET RADII .0150-.030. 5. MACHINED DIAMETERS ON A COMMON CENTERLINE CONCENTRIC WITHIN .005 6. PERPENDICULARITY & PARALLELISM OF MACHINED SURFACES .002 PER INCH. MAX .032 INCHES FOR SINGLE SURFACE.			ENGINEER C OKUDA 3/6/2013			
Engineer					CHECKED			
					PROJECT NO. 300062			
NEXT ASSY Description	NEXT ASSY Number				PROJECT DOC RICKETS	ASSEMBLY ROD SPACER SIZE B DWG. NO. 10020967DWG REV.		
Application		DO NOT SCALE DRAWING			WEIGHT			
					SCALE 1:1	CAD FILE: MECH ENG ON TORNADO	SHEET 1 OF 1	