
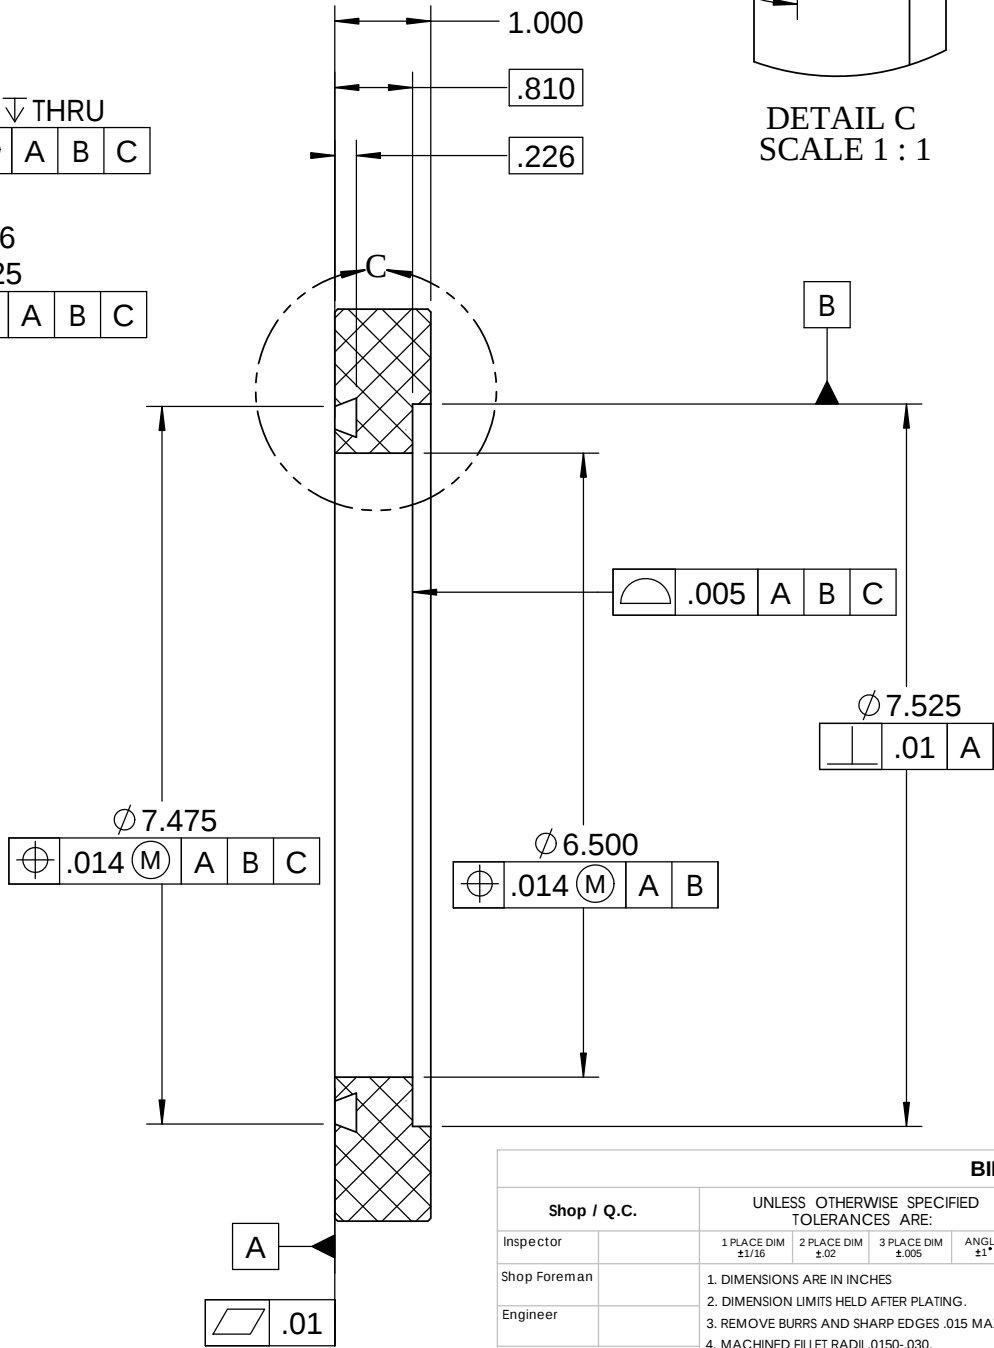
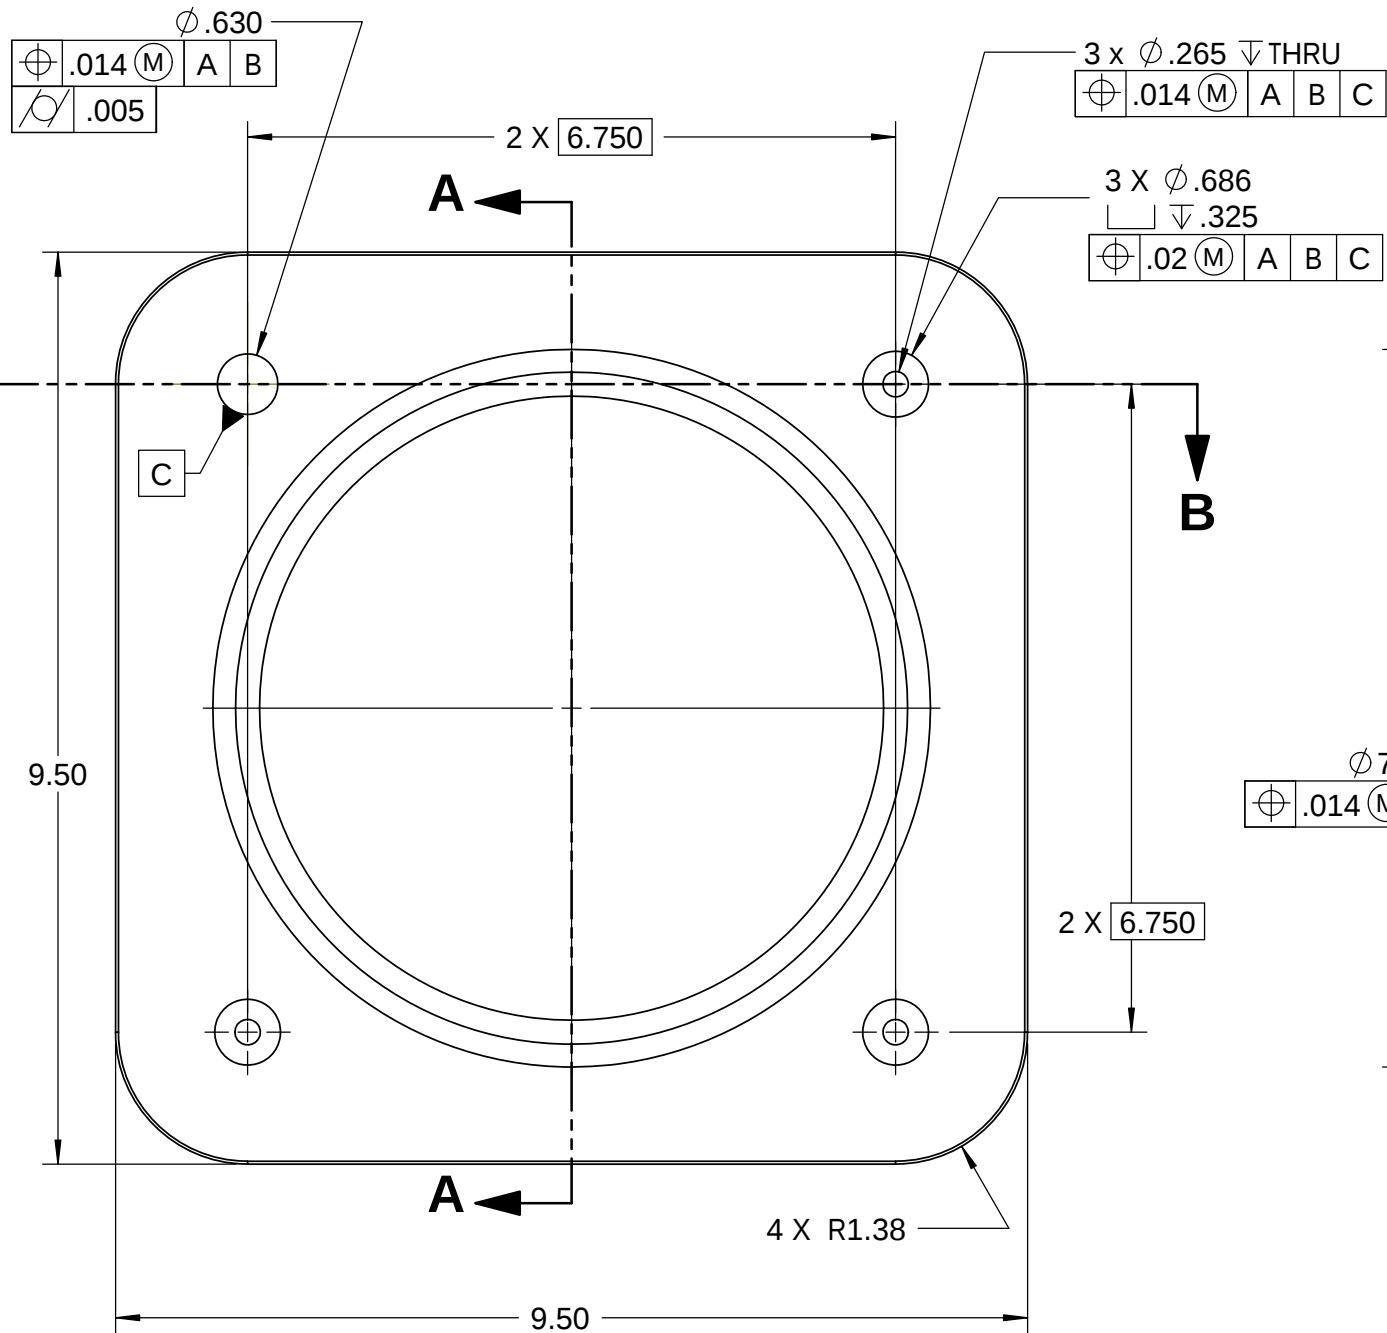
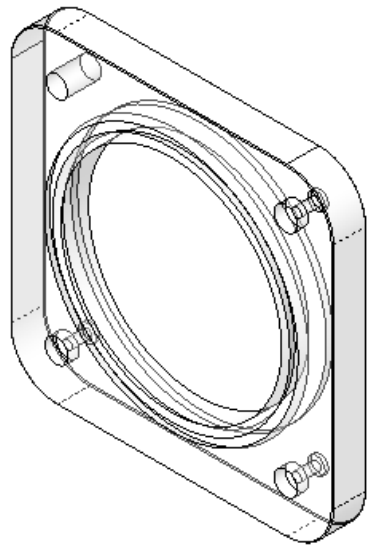
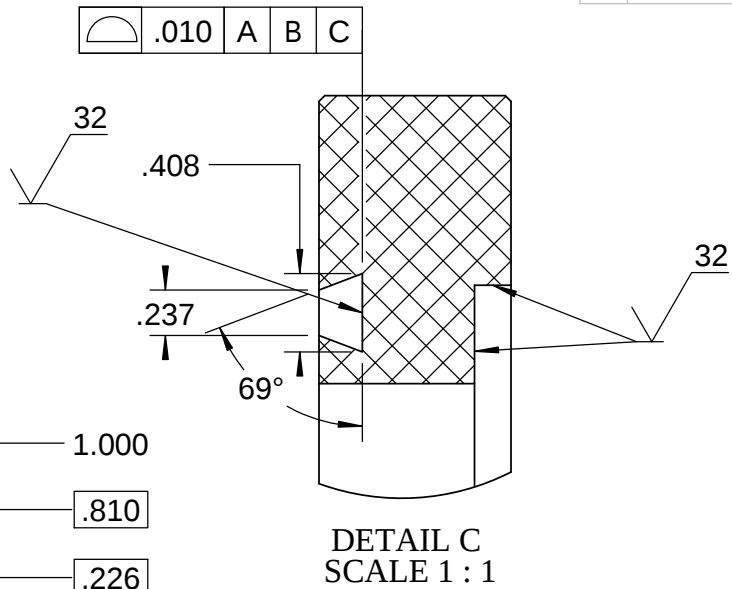


THE INFORMATION CONTAINED IN THIS DRAWING IS THE SOLE PROPERTY OF MBARI ANY REPRODUCTION IN PART OR WHOLE WITHOUT THE WRITTEN PERMISSION OF MBARI IS PROHIBITED.

REVISIONS			
REV.	DESCRIPTION	DATE	APPROVED
	INITIAL RELEASE	3/6/2013	

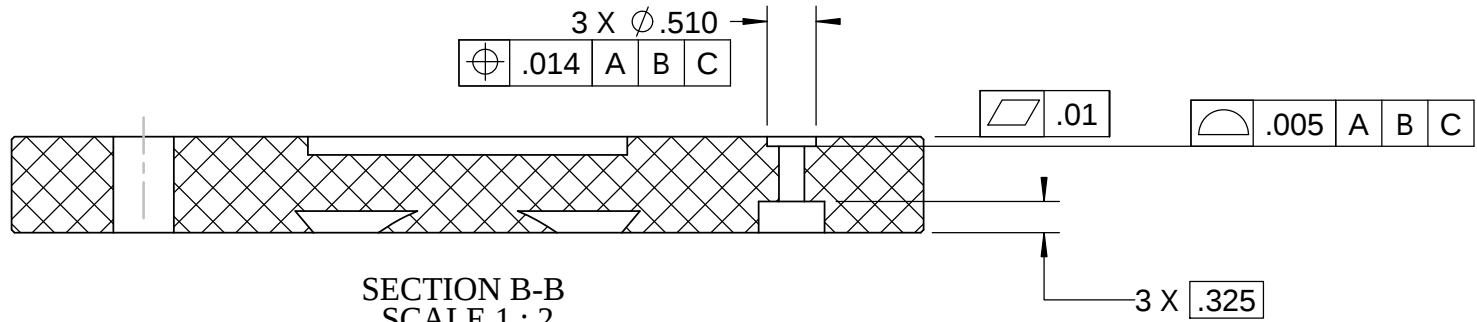

16 EACH ACRYLIC, CLEAR

BILL OF MATERIALS			
Shop / Q.C.		UNLESS OTHERWISE SPECIFIED TOLERANCES ARE:	
Inspector		1 PLACE DIM $\pm 1/16$	2 PLACE DIM $\pm .02$
Shop Foreman		3 PLACE DIM $\pm .005$	ANGLES $\pm 1^\circ$
Engineer		1. DIMENSIONS ARE IN INCHES	
		2. DIMENSION LIMITS HELD AFTER PLATING.	
		3. REMOVE BURRS AND SHARP EDGES .015 MAX.	
		4. MACHINED FILLET RADII .0150-.030.	
NEXT ASSY Description	NEXT ASSY Number	5. MACHINED DIAMETERS ON A COMMON CENTERLINE CONCENTRIC WITHIN .005	
		6. PERPENDICULARITY & PARALLELISM OF MACHINED SURFACES .002 PER INCH. MAX .012 INCHES FOR SINGLE SURFACE.	
Application		DO NOT SCALE DRAWING	
		APPROVALS	DATE
		DRAWN C OKUDA	3/6/2013
		ENGINEER C OKUDA	3/6/2013
		CHECKED	
		PROJECT NO.	300062
		PROJECT	DOC RICKETS
		WEIGHT	
		Monterey Bay Aquarium Research Institute	
		MBARI 7700 Sandholdt RD. Moss Landing, CA 95039 PH: (831) 775-1700	
		D SAMPLER GLUE END PLATE TOP	
		SIZE B	DWG. NO. 10020965DWG
		SCALE 1:4	REV.
		CAD FILE: MECH ENG ON TORNADO	SHEET 1 OF 1